



MICROFILMED

AF 10505

JOHN Z. LEIGH

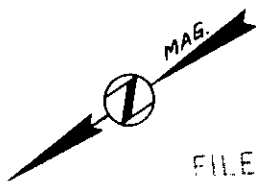

FILED  
GREENVILLE CO. S.C.  
MAY 13 8 59 AM '82  
DONNIE S. TANKERSLEY  
R.M.C.

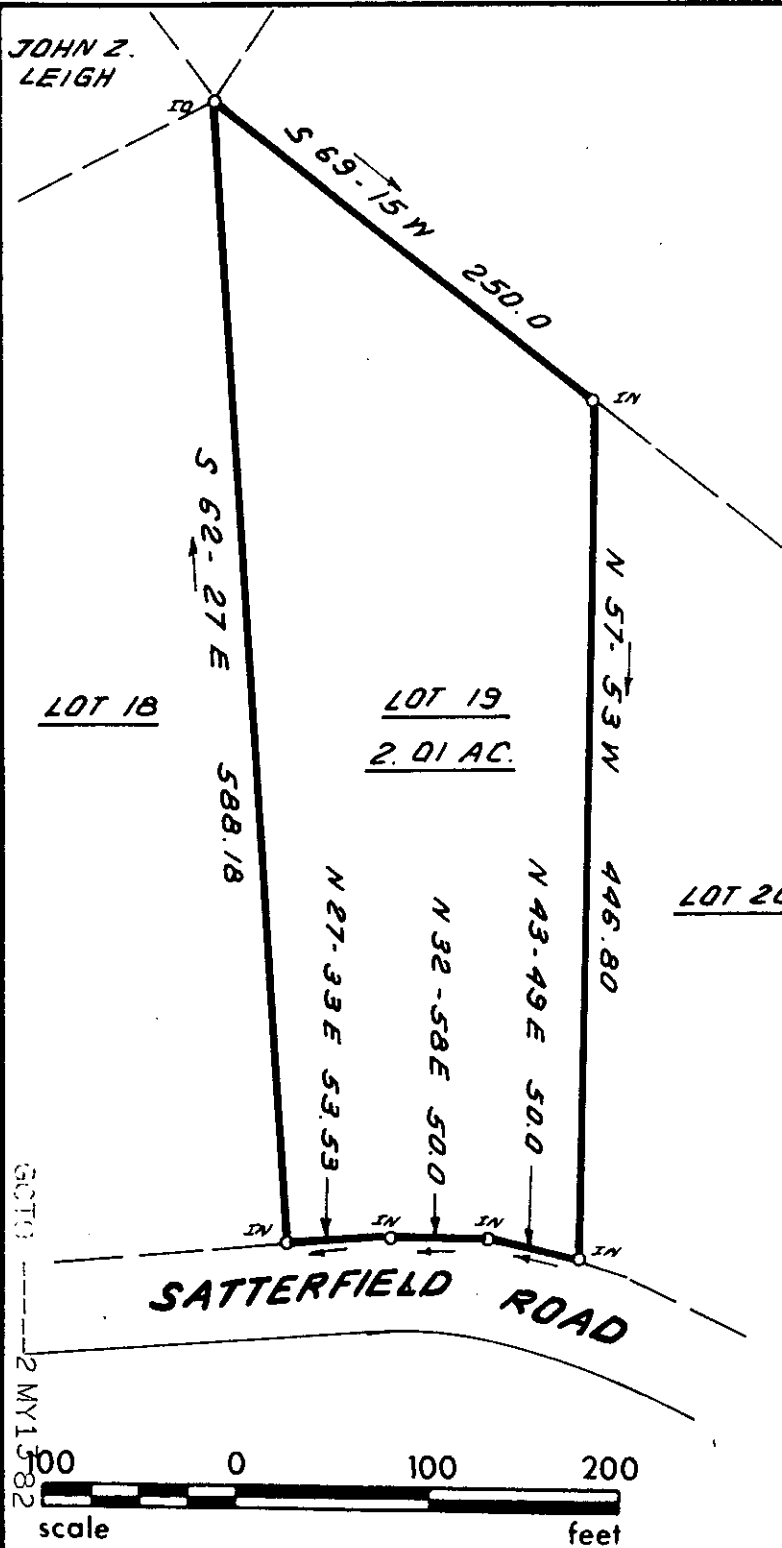


I hereby certify that the ratio of precision of the field survey is 1/5,000 as shown hereon and the area was determined by DMD Method.

*James R. Freeland*  
James R. Freeland RLS & PE 4781

25309 ✓

9-B-43 MAY 13 1982

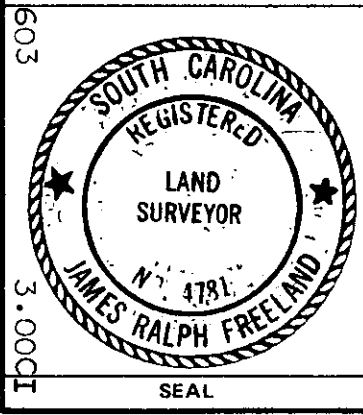

STATE OF SOUTH CAROLINA  
GREENVILLE COUNTY

SATTERFIELD PLACE  
LOT 19  
PROPERTY OF  
TED W. GODZIAMSKI  
SUZANNE M. GODZIAMSKI

FREELAND & ASSOCIATES  
Engineers • Land Surveyors

GREENVILLE, S.C.

SURVEY FEL
DRAWN BR
CHECK <i>J.R. Freeland</i>
SCALE 1" = 100'
DATE MARCH 31, 82
DWG. NO. 6423-19