


MICROFILMED


JOHN Z. LEIGH

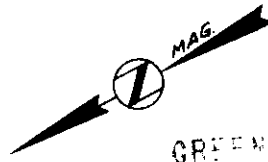

FILED  
GREENVILLE CO. S.C.

MAY 13 9 03 AM '82

DONNIE S. TANKERSLEY  
R.M.C.

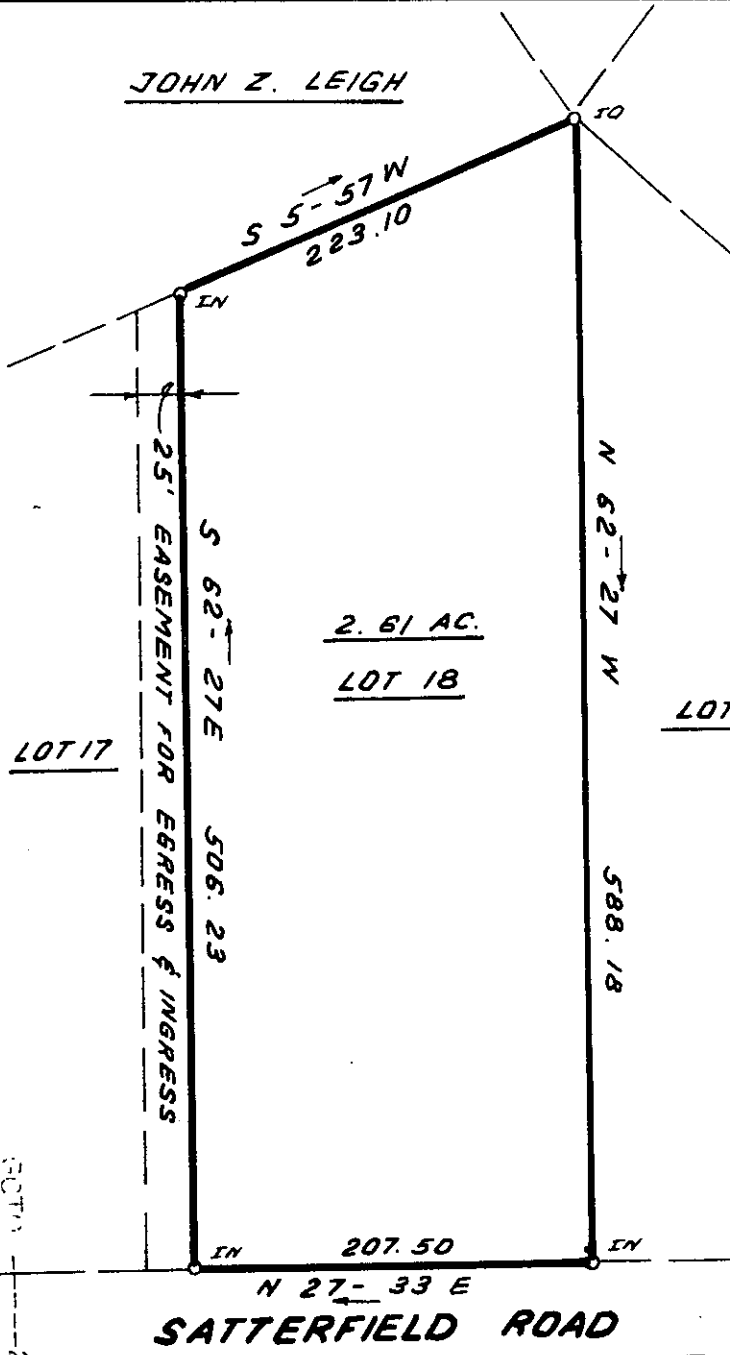

I hereby certify that the ratio of precision of the field survey is 1/5,000 as shown hereon and the area was determined by DMD Method.

James R. Freeland  
James R. Freeland RLS & PE 4781

25310 ✓

9-B-44

MAY 13 1982

SECTION 13 82



STATE OF SOUTH CAROLINA  
GREENVILLE COUNTY

FREELAND & ASSOCIATES  
Engineers • Land Surveyors

GREENVILLE, S.C.

SATTERFIELD PLACE

LOT 18

PROPERTY OF

TED W. GODZIAMSKI  
SUZANNE M. GODZIAMSKI

SURVEY FEL

DRAWN BR

CHECK J. Freeland

SCALE 1" = 100'

DATE MARCH 31, 82

DWG. NO. 6423-18