



GREENVILLE COUNTY RECREATION COMM.
538.1-1-PT 22.2

-CAMBRIDGE PARK-

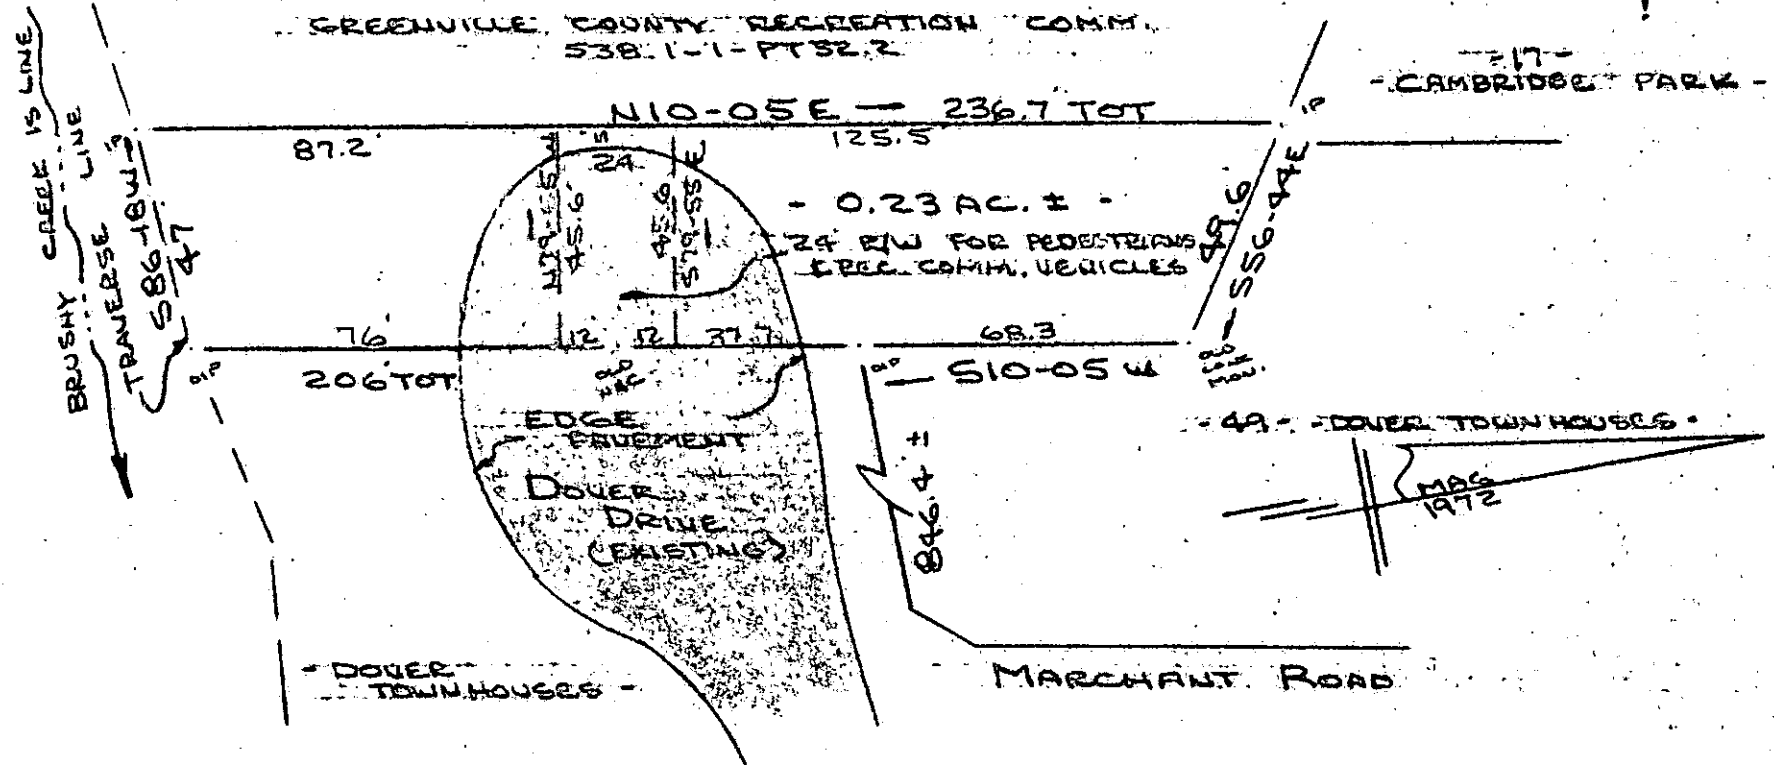


SURVEY FOR
DOVER TOWNHOUSE HOMEOWNERS ASSOCIATION
GREENVILLE COUNTY, S.C.
SCALE: 1"=40' 16 MAR 1982
REV 26 APR 1982

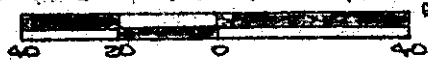

I Certify That The Ratio Of Precision Of The Field Survey
Is 1/7500 As Shown Hereon And That The Area
Determined By D.M.D. Method Of Area Calculations.

25986 R. B. Buller
9-B-58
REGISTERED PROFESSIONAL SURVEYOR
SOUTH CAROLINA

FILED
GREENVILLE CO. S.C.
MAY 21 3 46 PM '82
DONNIE S. TANKERSLEY
R.M.C.

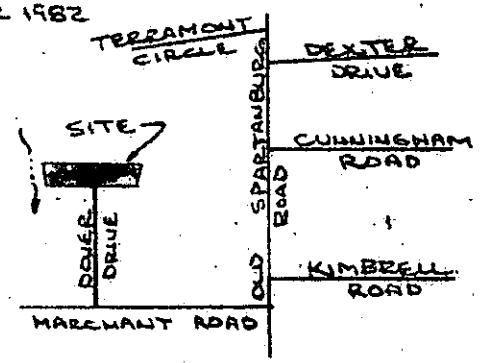

CAROLINA SURVEYING CO.
112 MAIN ST.
GREENVILLE, S.C.

3.00 8 36791801

MICROFILMED