


MICROFILMED

AF 10505

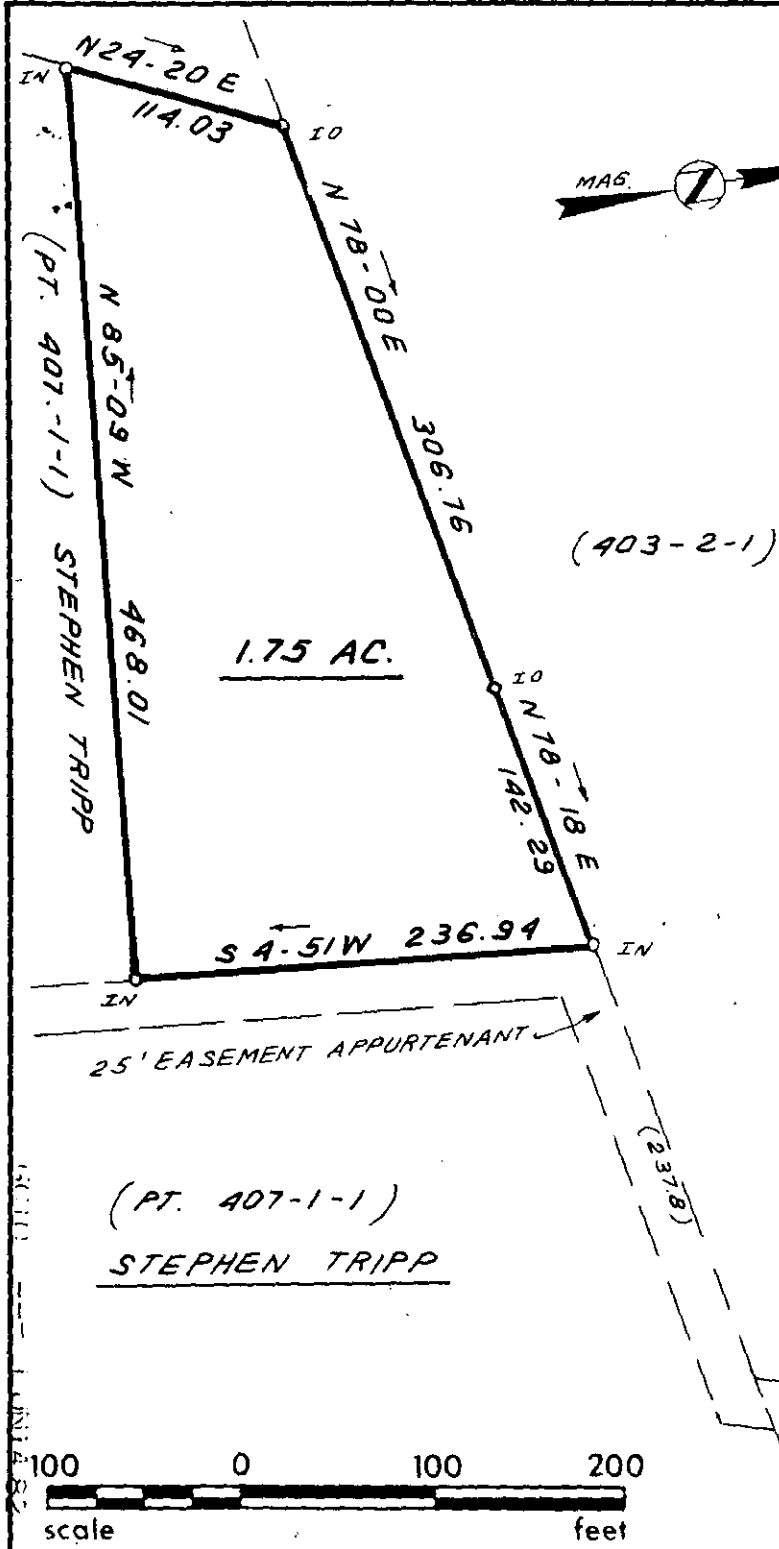

FILED
 GREENVILLE CO. S. C.
 JUN 14 3 16 PM '82
 DONNIE S. TANKERSLEY
 R.M.C.




I hereby certify that the ratio of precision of the field survey is 1/5,000 as shown hereon and the area was determined by DMD Method.

James R. Freeland
 James R. Freeland RLS & PE 4781

27983
 9-C-2 ✓

JUN 14 1982

REF. : P. B. 11 @ 145

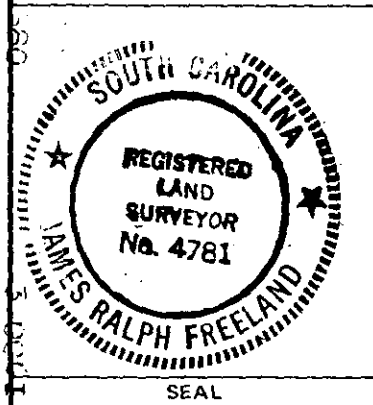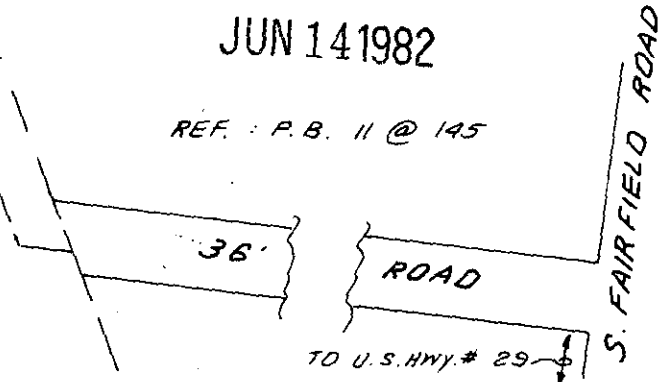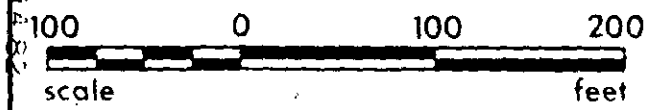

STATE OF SOUTH CAROLINA
 GREENVILLE COUNTY

SURVEY FOR
JERRY K. COOPER

| | |
|-----------------------------------------------------|--------------|
| FREELAND & ASSOCIATES Engineers • Land Surveyors | |
| GREENVILLE, S.C. | |
| SURVEY | L.T. |
| DRAWN | B.R. |
| CHECK | M.L.C. |
| SCALE | 1" = 100' |
| DATE | MARCH 11, 82 |
| DWG. NO. | 7292-A |