


WELL #1

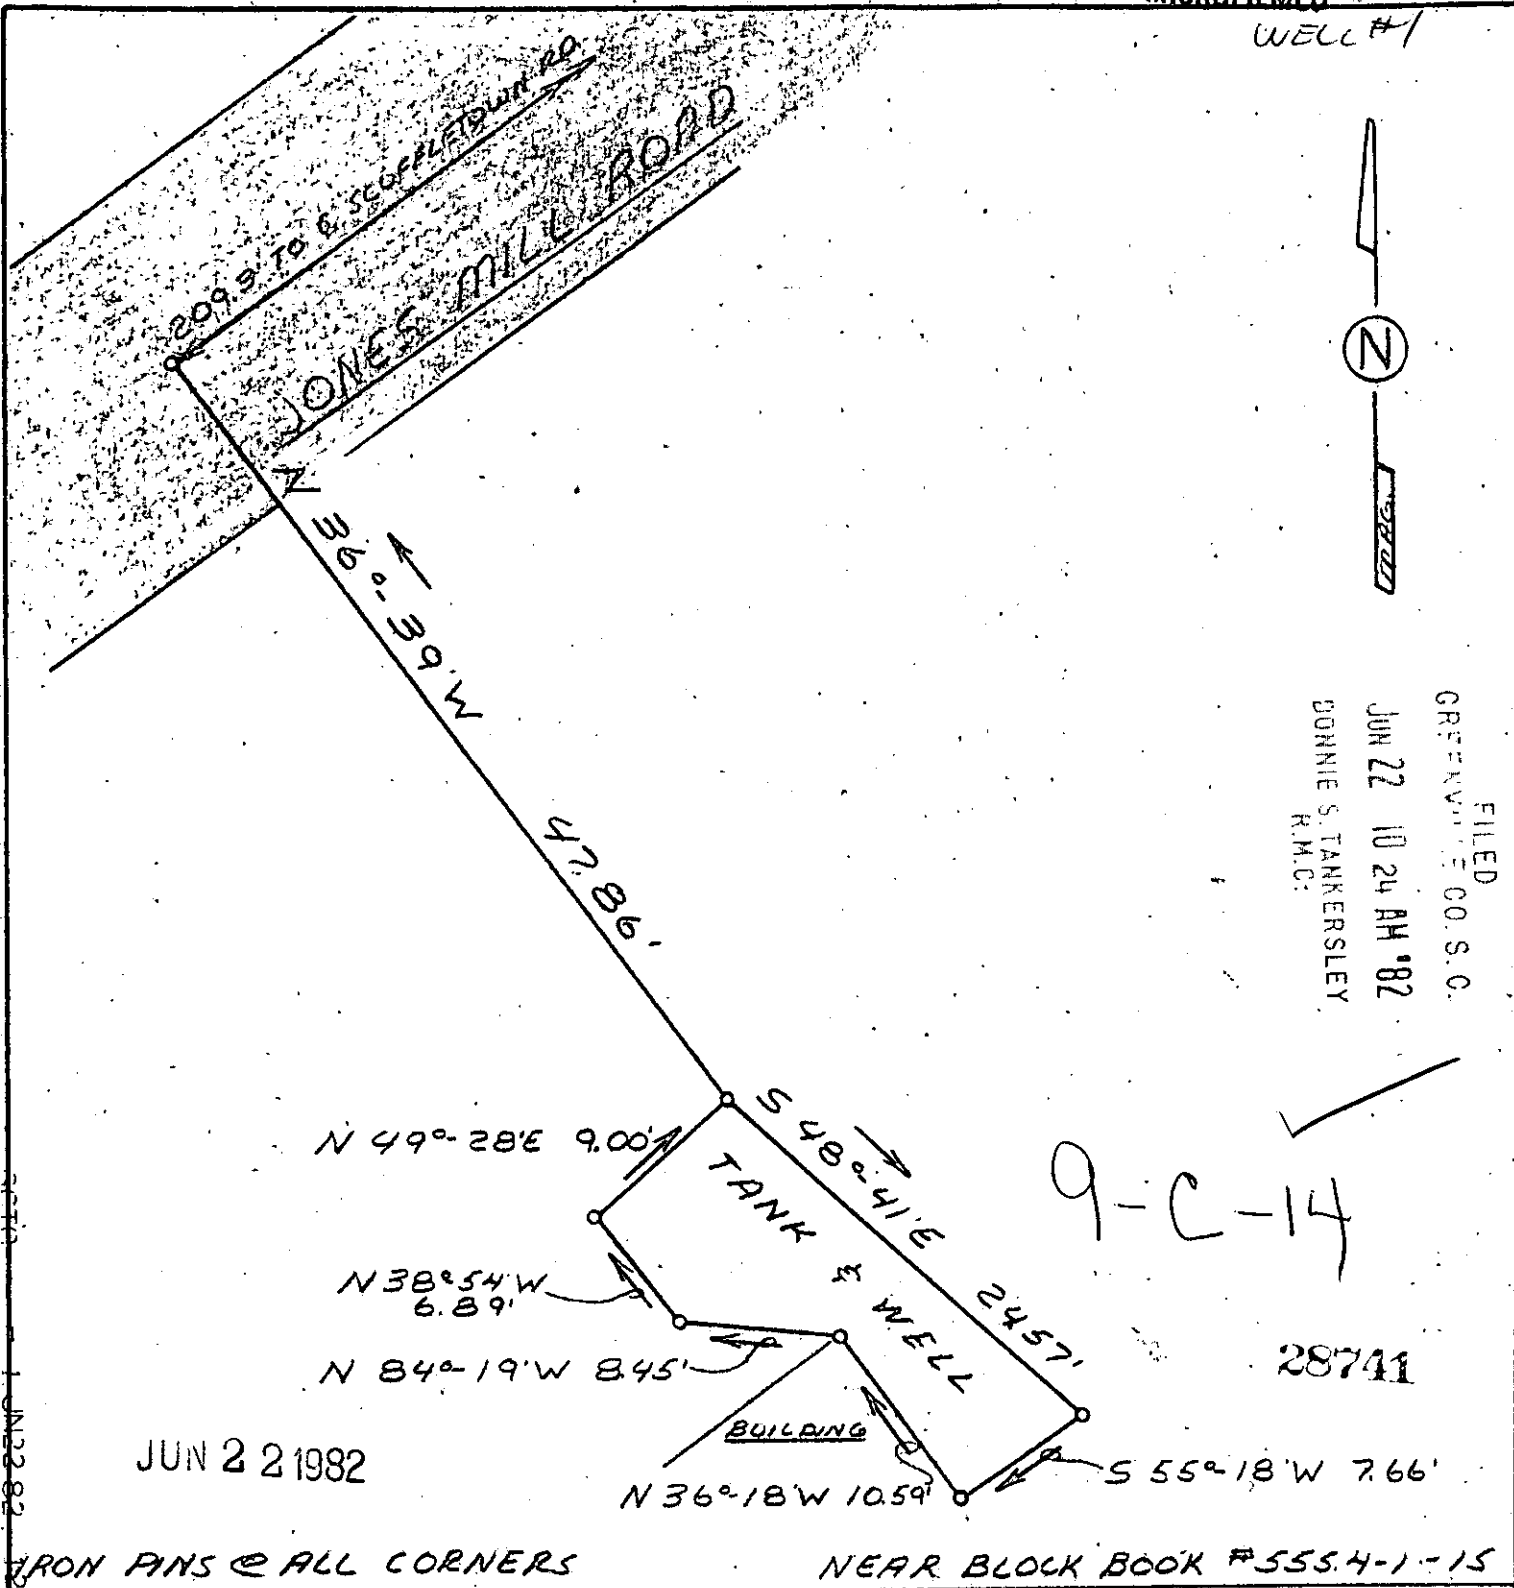

FILED  
GREENVILLE CO. S. C.  
JUN 22 10 24 AM '82  
DONNIE S. TANKERSLEY  
R.M.C.



JUN 22 1982

9-C-14

28741

IRON PINS @ ALL CORNERS

NEAR BLOCK BOOK #555.4-1-15



STATE OF SOUTH CAROLINA  
GREENVILLE COUNTY

PROPERTY OF  
JO ELLEN G. PORTER

FREELAND & ASSOCIATES  
Engineers • Land Surveyors

GREENVILLE, S. C.

SURVEY	D.G.
DRAWN	M.S.
CHECK	[Signature]
SCALE	1" = 10'
DATE	11-20-78
DWG. NO.	78-2592-B

SECT 1 JAN 22 82