


GREENVILLE CO. SCHOOL DIST.

R/W


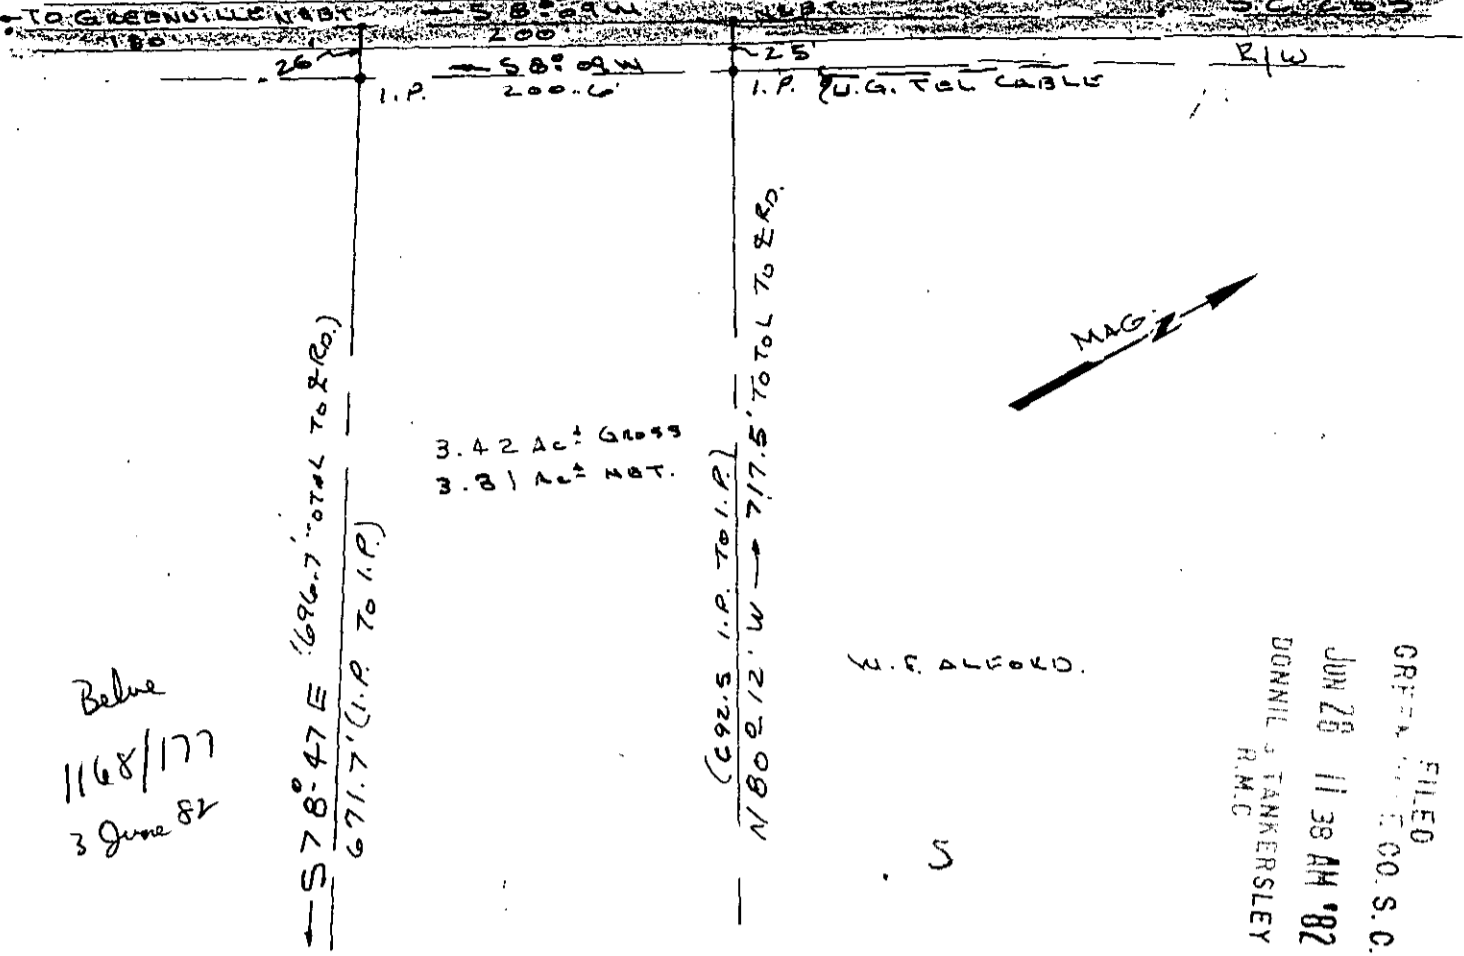


Belue
1168/177
3 June 82

FILED
GREENVILLE CO. S.C.
JUN 28 11 38 AM '82
DONNIE STANKERSLEY
R.M.C.

E.P. ALFORD

NOTE: E OF CREEK
IS P.L.

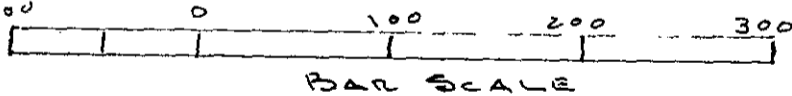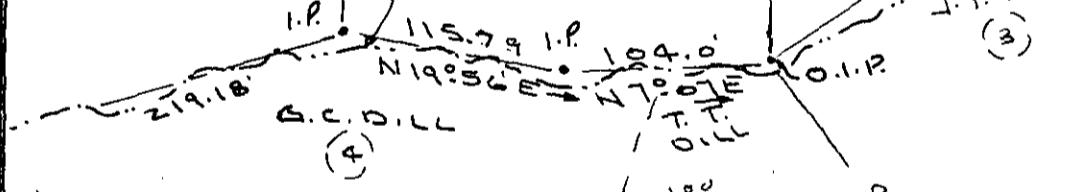

ONEAL TOWNSHIP
GREENVILLE CO
NEAR SANDY FLAT, S.C.

I CERTIFY THE ABOVE TRACT HAS BEEN
SURVEYED & IS AS SHOWN TO THE BEST OF
MY KNOWLEDGE.

JUN 28 1982

9-C-22 29156 *Kenneth P. Gould*
S.C. REG. NO 4035

Seal



PROPERTY OF
VERDITH D & MARGORIE
ZIMMERMAN

GOULD & ASSOC
SURVEYORS
TAYLORS, S.C.

Drawn By K. T. G
Checked By
Scale 1" = 100'
Date 6-26-82
File No.
Dwg. No.

2 JUN 28 1982
1223
3 0001