


"THIS IS TO CERTIFY THAT THE ERROR OF CLOSURE OF THIS SURVEY IS 1 IN 1500, AND THE ACREAGE HAS BEEN DETERMINED BY THE D.M.D. METHOD." *D.P.M. W*

FILED  
GREENVILLE CO., S.C.  
JUN 30 11 12 AM 1982  
DONNIE S. TANKERSLEY  
R.M.C.

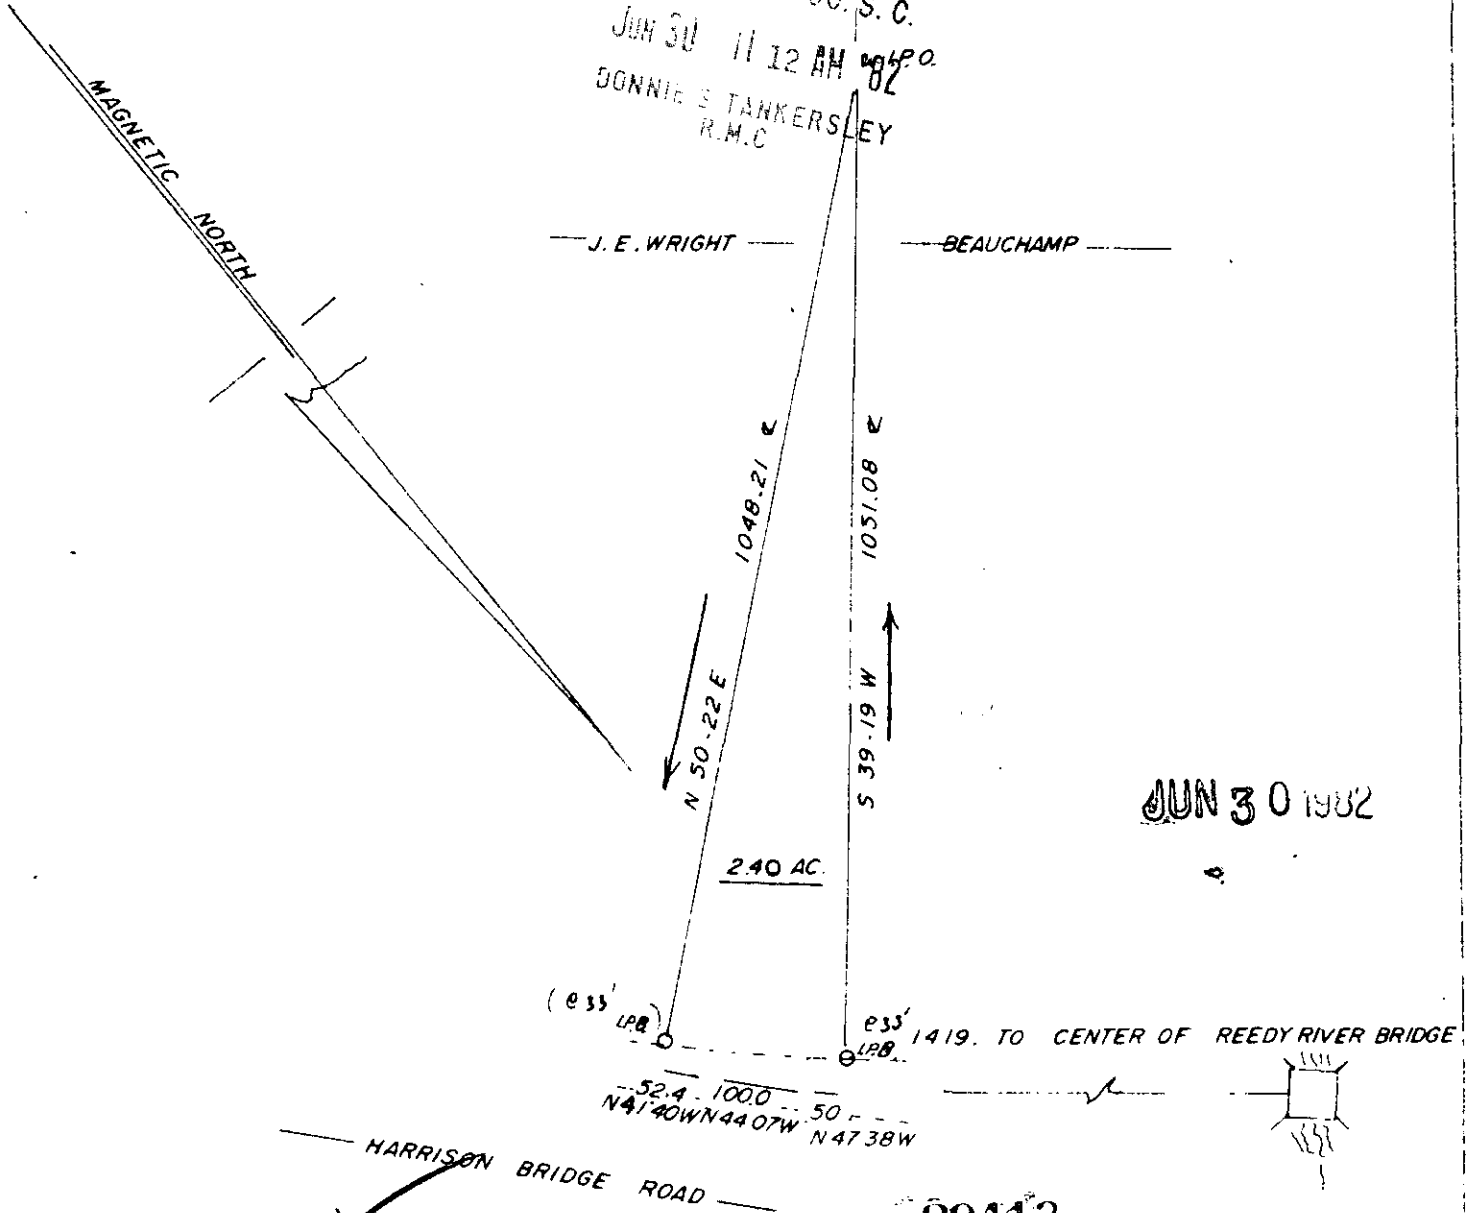

JUN 30 1982

2.40 AC.

1419. TO CENTER OF REEDY RIVER BRIDGE

N 41-40 W 100.0  
N 47-38 W 50.0

HARRISON BRIDGE ROAD

29413

J. L. MONTGOMERY, III  
Registered Professional Surveyor  
NORTH MAPLE STREET  
SIMPSONVILLE, S.C. 2968

*9-C-32*

2 JUN 30 82 048

PREPARED FOR:

James Timothy Gordon and Marie Bilbray

1:200  
DATE 7-82

APPROVED BY


*J. L. Montgomery, III*

DRAWN BY

REVISED

GREENVILLE COUNTY

SOUTH CAROLINA

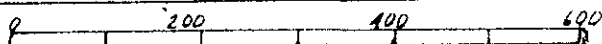

SCALE: 1:200

DRAWING NUMBER

