


MICROFILMED

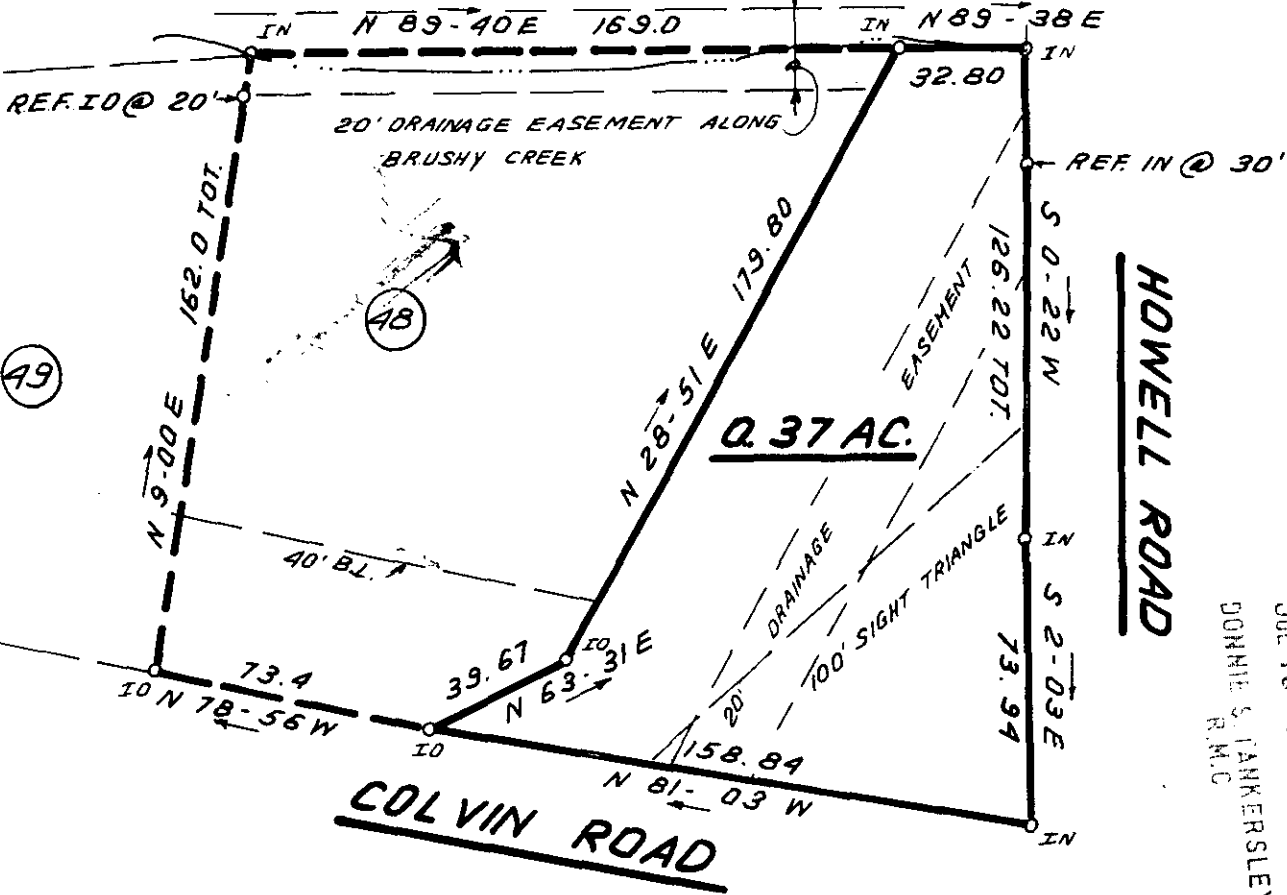

FILED  
 GREENVILLE CO. S.C.  
 JUL 19 10 57 AM '82  
 DONNIE S. JANKERSLEY  
 R.M.C.

THIS PLAT IS NOT A SUBDIVISION  
 AS DEFINED BY THE GREENVILLE  
 COUNTY SUBDIVISION REGULATIONS.  
 7/19/82 *F. J. Fisher*  
 Chairman, Secretary, or Director of  
 Planning,  
 Greenville County Planning Commission

I hereby certify that the ratio  
 of precision of the field survey  
 is 1/5,000 as shown hereon and  
 the area was determined by DMD  
 Method.

*James R. Freeland*  
 James R. Freeland RLS & PE 4781

✓ 9-C-75 1444



REF.: 2774-1-48



STATE OF SOUTH CAROLINA  
 GREENVILLE COUNTY

FREELAND & ASSOCIATES  
 Engineers • Land Surveyors  
 GREENVILLE, S.C.

HERITAGE HILL  
ADDITION TO LOT 48  
PROPERTY OF  
PETER S. PANG  
GAIL E. PANG

SURVEY	F.E.L.
DRAWN	B.R.
CHECK	MLC
SCALE	1" = 50'
DATE	APRIL 21, 82
DWG. NO.	7397

GCTD -- 1 JUL 19 82 002