


MICROFILMED



GREENVILLE CO. S.C.

JUL 21 3 01 PM '82

DONNIE TANKERSLEY R.M.C.

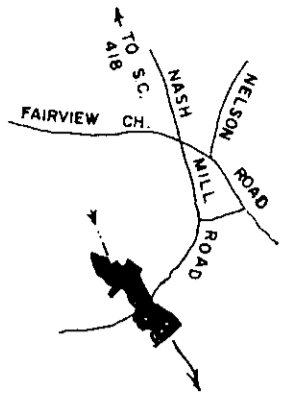

LOCATION MAP NO SCALE

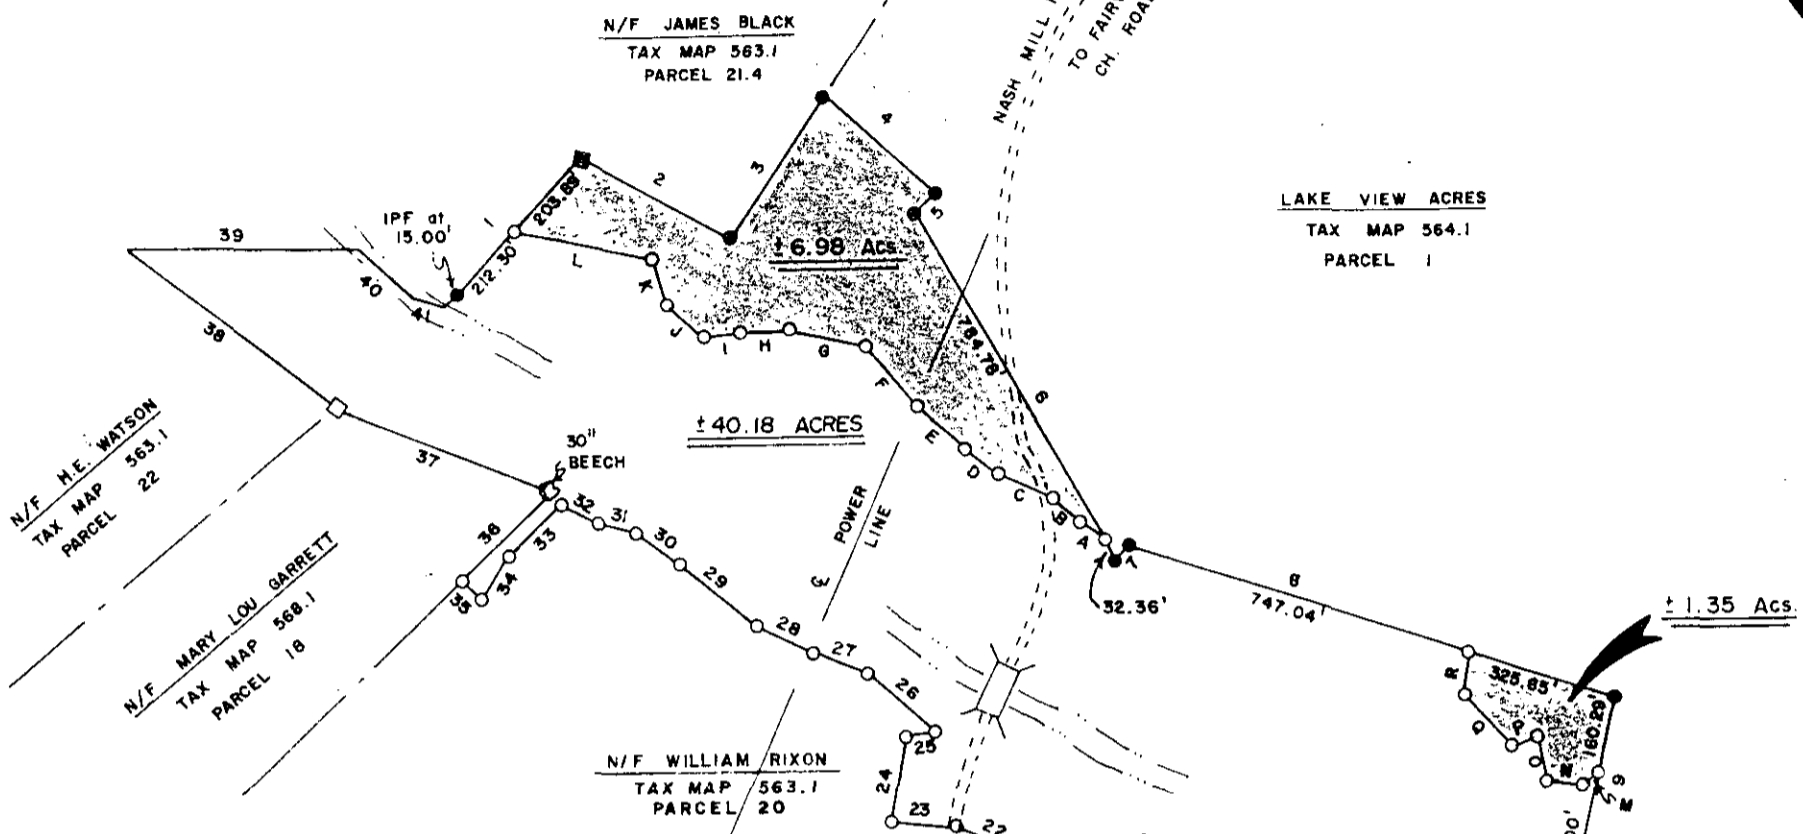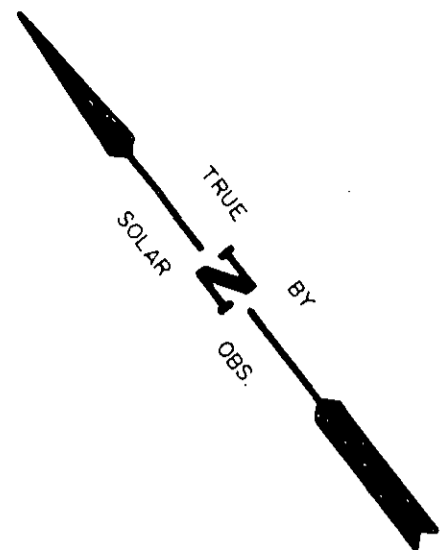

- 1 N 80° 10' - 17" E - 416.19'
- 2 S 23° 21' - 07" E - 364.69'
- 3 N 70° 26' - 38" E - 361.08'
- 4 S 11° 54' - 09" E - 302.74'
- 5 S 70° 56' - 06" W - 57.88'
- 6 S 6° 35' - 17" W - 817.14'
- 7 N 62° 52' - 05" E - 40.75'
- 8 S 35° 32' - 15" E - 1072.69'
- 9 S 49° 01' - 30" W - 492.29'
- 10 S 62° 45' - 40" W - 489.11'
- 11 N 38° 04' - 18" E - 129.08'
- 12 N 56° 20' - 00" W - 236.09'
- 13 N 4° 58' - 25" E - 228.28'
- 14 N 34° 22' - 35" W - 64.61'
- 15 N 5° 01' - 37" E - 286.62'
- 16 S 55° 54' - 06" W - 43.97'
- 17 N 22° 30' - 38" W - 65.07'
- 18 N 39° 42' - 47" E - 40.02'
- 19 N 66° 57' - 25" W - 65.84'
- 20 N 63° 38' - 52" W - 107.00'
- 21 N 36° 40' - 07" W - 115.30'
- 22 N 30° 26' - 38" W - 173.97'
- 23 N 53° 36' - 07" W - 125.87'
- 24 N 74° 40' - 08" E - 133.32'
- 25 N 40° 32' - 24" E - 86.57'
- 26 N 14° - 07' - 37" W - 181.90'
- 27 N 28° - 56' - 26" W - 120.63'
- 28 N 28° - 27' - 33" W - 124.30'
- 29 N 16° - 12' - 24" W - 210.70'
- 30 N 15° - 23' - 00" W - 113.20'
- 31 N 38° - 57' - 27" W - 81.72'
- 32 N 30° - 10' - 23" W - 85.66'
- 33 S 84° - 30' - 42" W - 145.63'
- 34 S 62° - 35' - 21" W - 106.17'
- 35 N 29° - 28' - 07" W - 60.02'
- 36 N 85° - 35' - 27" E - 264.95'
- 37 N 30° - 19' - 23" W - 501.76'

- 38 N 14° 49' - 23" W - 549.78'
- 39 S 51° 59' - 23" E - 483.57'
- 40 S 11° 02' - 28" E - 157.10'
- 41 S 42° 31' - 34" E - 65.75'
- A N 13° 41' - 56" W - 77.69'
- B N 19° 23' - 53" W - 89.45'
- C N 32° 16' - 43" W - 122.82'
- D N 10° 00' - 32" W - 77.41'
- E N 9° 43' - 40" W - 153.28'
- F N 4° 22' - 37" W - 149.65'
- G N 32° 24' - 26" W - 189.47'
- H N 74° 19' - 22" W - 93.93'
- I N 62° 14' - 56" W - 75.19'
- J N 9° 49' - 15" W - 97.61'
- K N 15° 43' - 26" E - 108.30'
- L N 42° 15' - 22" W - 287.59'
- M S 63° 59' - 26" W - 64.21'
- N N 28° 13' - 19" W - 103.48'
- O N 35° 22' - 41" W - 100.04'
- P N 88° 06' - 48" E - 55.96'
- Q N 13° 25' - 56" W - 168.80'
- R N 53° 13' - 10" E - 99.36'

NOTE: SHADED AREA IS PROPERTY OF WILLIAM RIXON ABOVE FLOOD PLANE, BUT ISOLATED FROM OTHER PROPERTY OF WILLIAM RIXON.

This plot is not within the limits of the Greenville County Subdivision Regulation Jurisdiction and therefore recordation approval by the Greenville County Planning Commission is not required.

7/21/82 [Signature] Greenville County Planning Commission

1643

- OLD STONE
- IRON PIN SET
- IRON PIN FOUND

2 JUL 21 1982 1167

9-D-31



This is to certify that on this date I surveyed the property hereon and the lines are as shown, that the buildings or walls do not encroach on adjoining property, and that the buildings or walls on adjacent property do not encroach on this except as shown. I HEREBY CERTIFY THAT THE RATIO OF PRECISION OF THE FIELD SURVEY IS 1/10,000 AS SHOWN AND THE AREA WAS DETERMINED BY DMD METHOD.

SURVEY FOR
LAURENS COUNTY WATER RESOURCES COMMISSION
 PROPERTY OF WILLIAM RIXON, BELOW FLOOD PLANE OF DAM SITE NO 20

LOCATION
 SOUTH OF FAIRVIEW CHURCH

COUNTY GREENVILLE	STATE S.C.	SCALE 1" = 200'	DATE APRIL 27, 1982
----------------------	---------------	--------------------	------------------------

TRULUCK SURVEYORS INC.
 P.O. BOX 234 GAFFNEY, S.C. PHONE 489-6181