
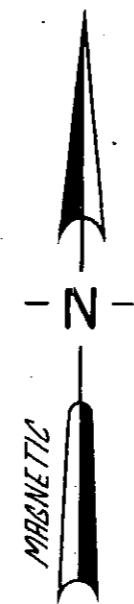



FILED  
 GR... CO. S. C.  
 AUG 3 11 50 AM '82  
 DON... TANKERSLEY  
 R.M.C.

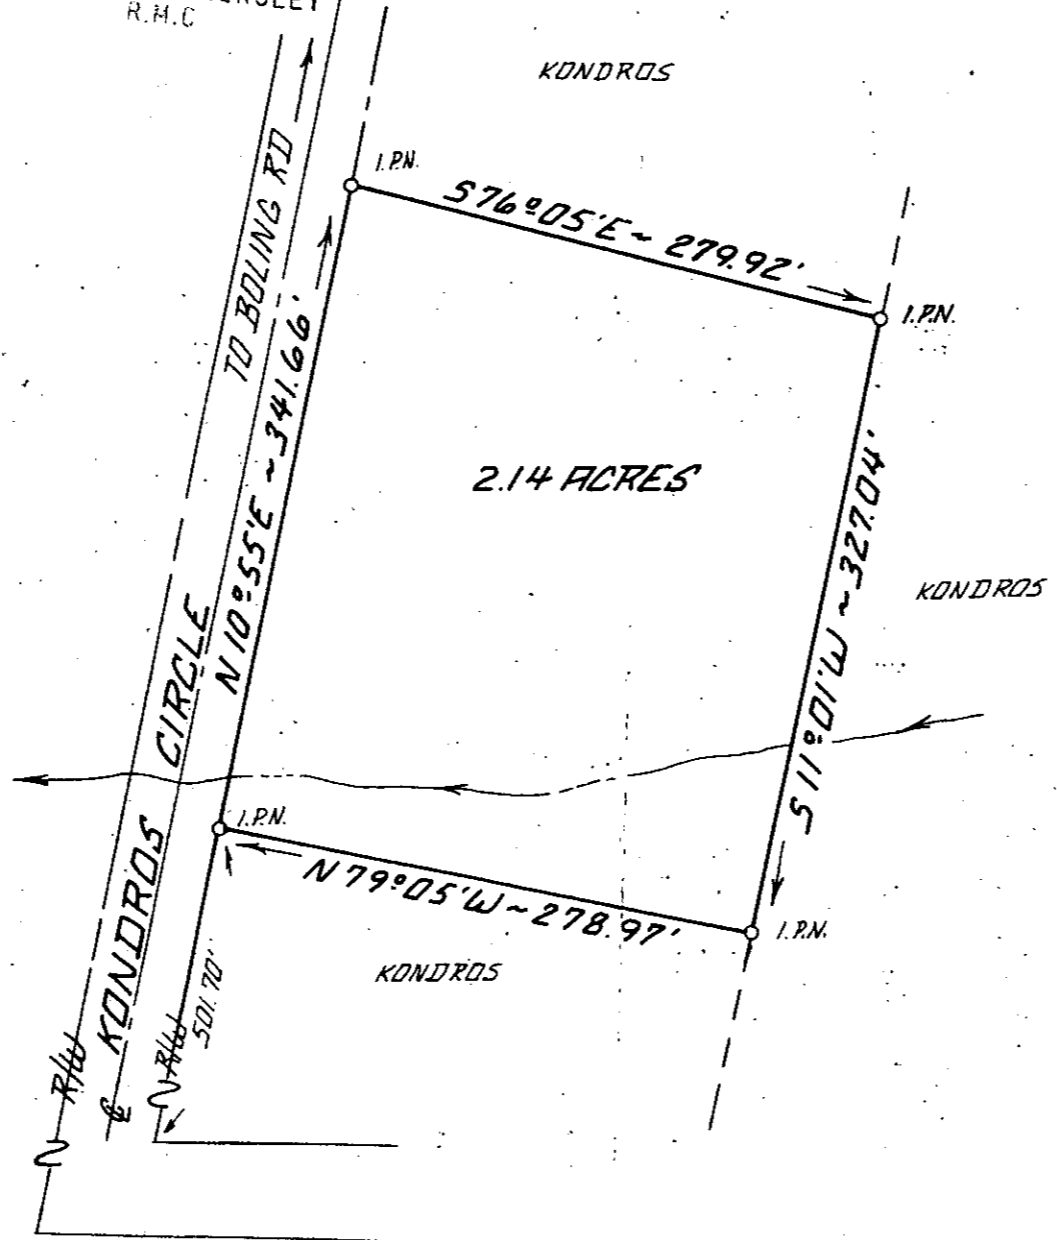

*9-D-48*

3044

AUG 5 1982

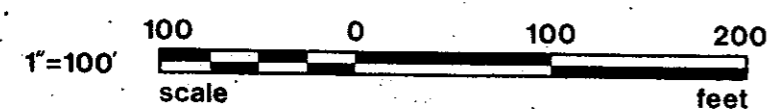

I HEREBY CERTIFY THAT TO THE BEST OF MY PROFESSIONAL KNOWLEDGE THE RATIO OF PRECISION OF THE FIELD SURVEY IS 1/10,000 AS SHOWN HEREON, AND THE AREA WAS DETERMINED BY D.M.D. METHOD OF AREA CALCULATION.

*[Signature]* 4032  
 SURVEYOR'S SIGNATURE S.C. REG. NO.



REV.	DATE	BY	DESCRIPTION	APP.
1	7-28-82	JRS	FOR ISSUE	
REVISION				
SURVEY FOR: JAMES JR. & ELEANOR NEELEY GREENVILLE SOUTH CAROLINA				
enwright associates, inc.		DR	TMA	TMA
engineers planners surveyors		DATE	SCALE	DWG. NO.
GREENVILLE, SOUTH CAROLINA		7-2-82	1"=100'	82338-50-1-00