


MICROFILMED

- MARY CATHERINE PEDEN, ET AL -

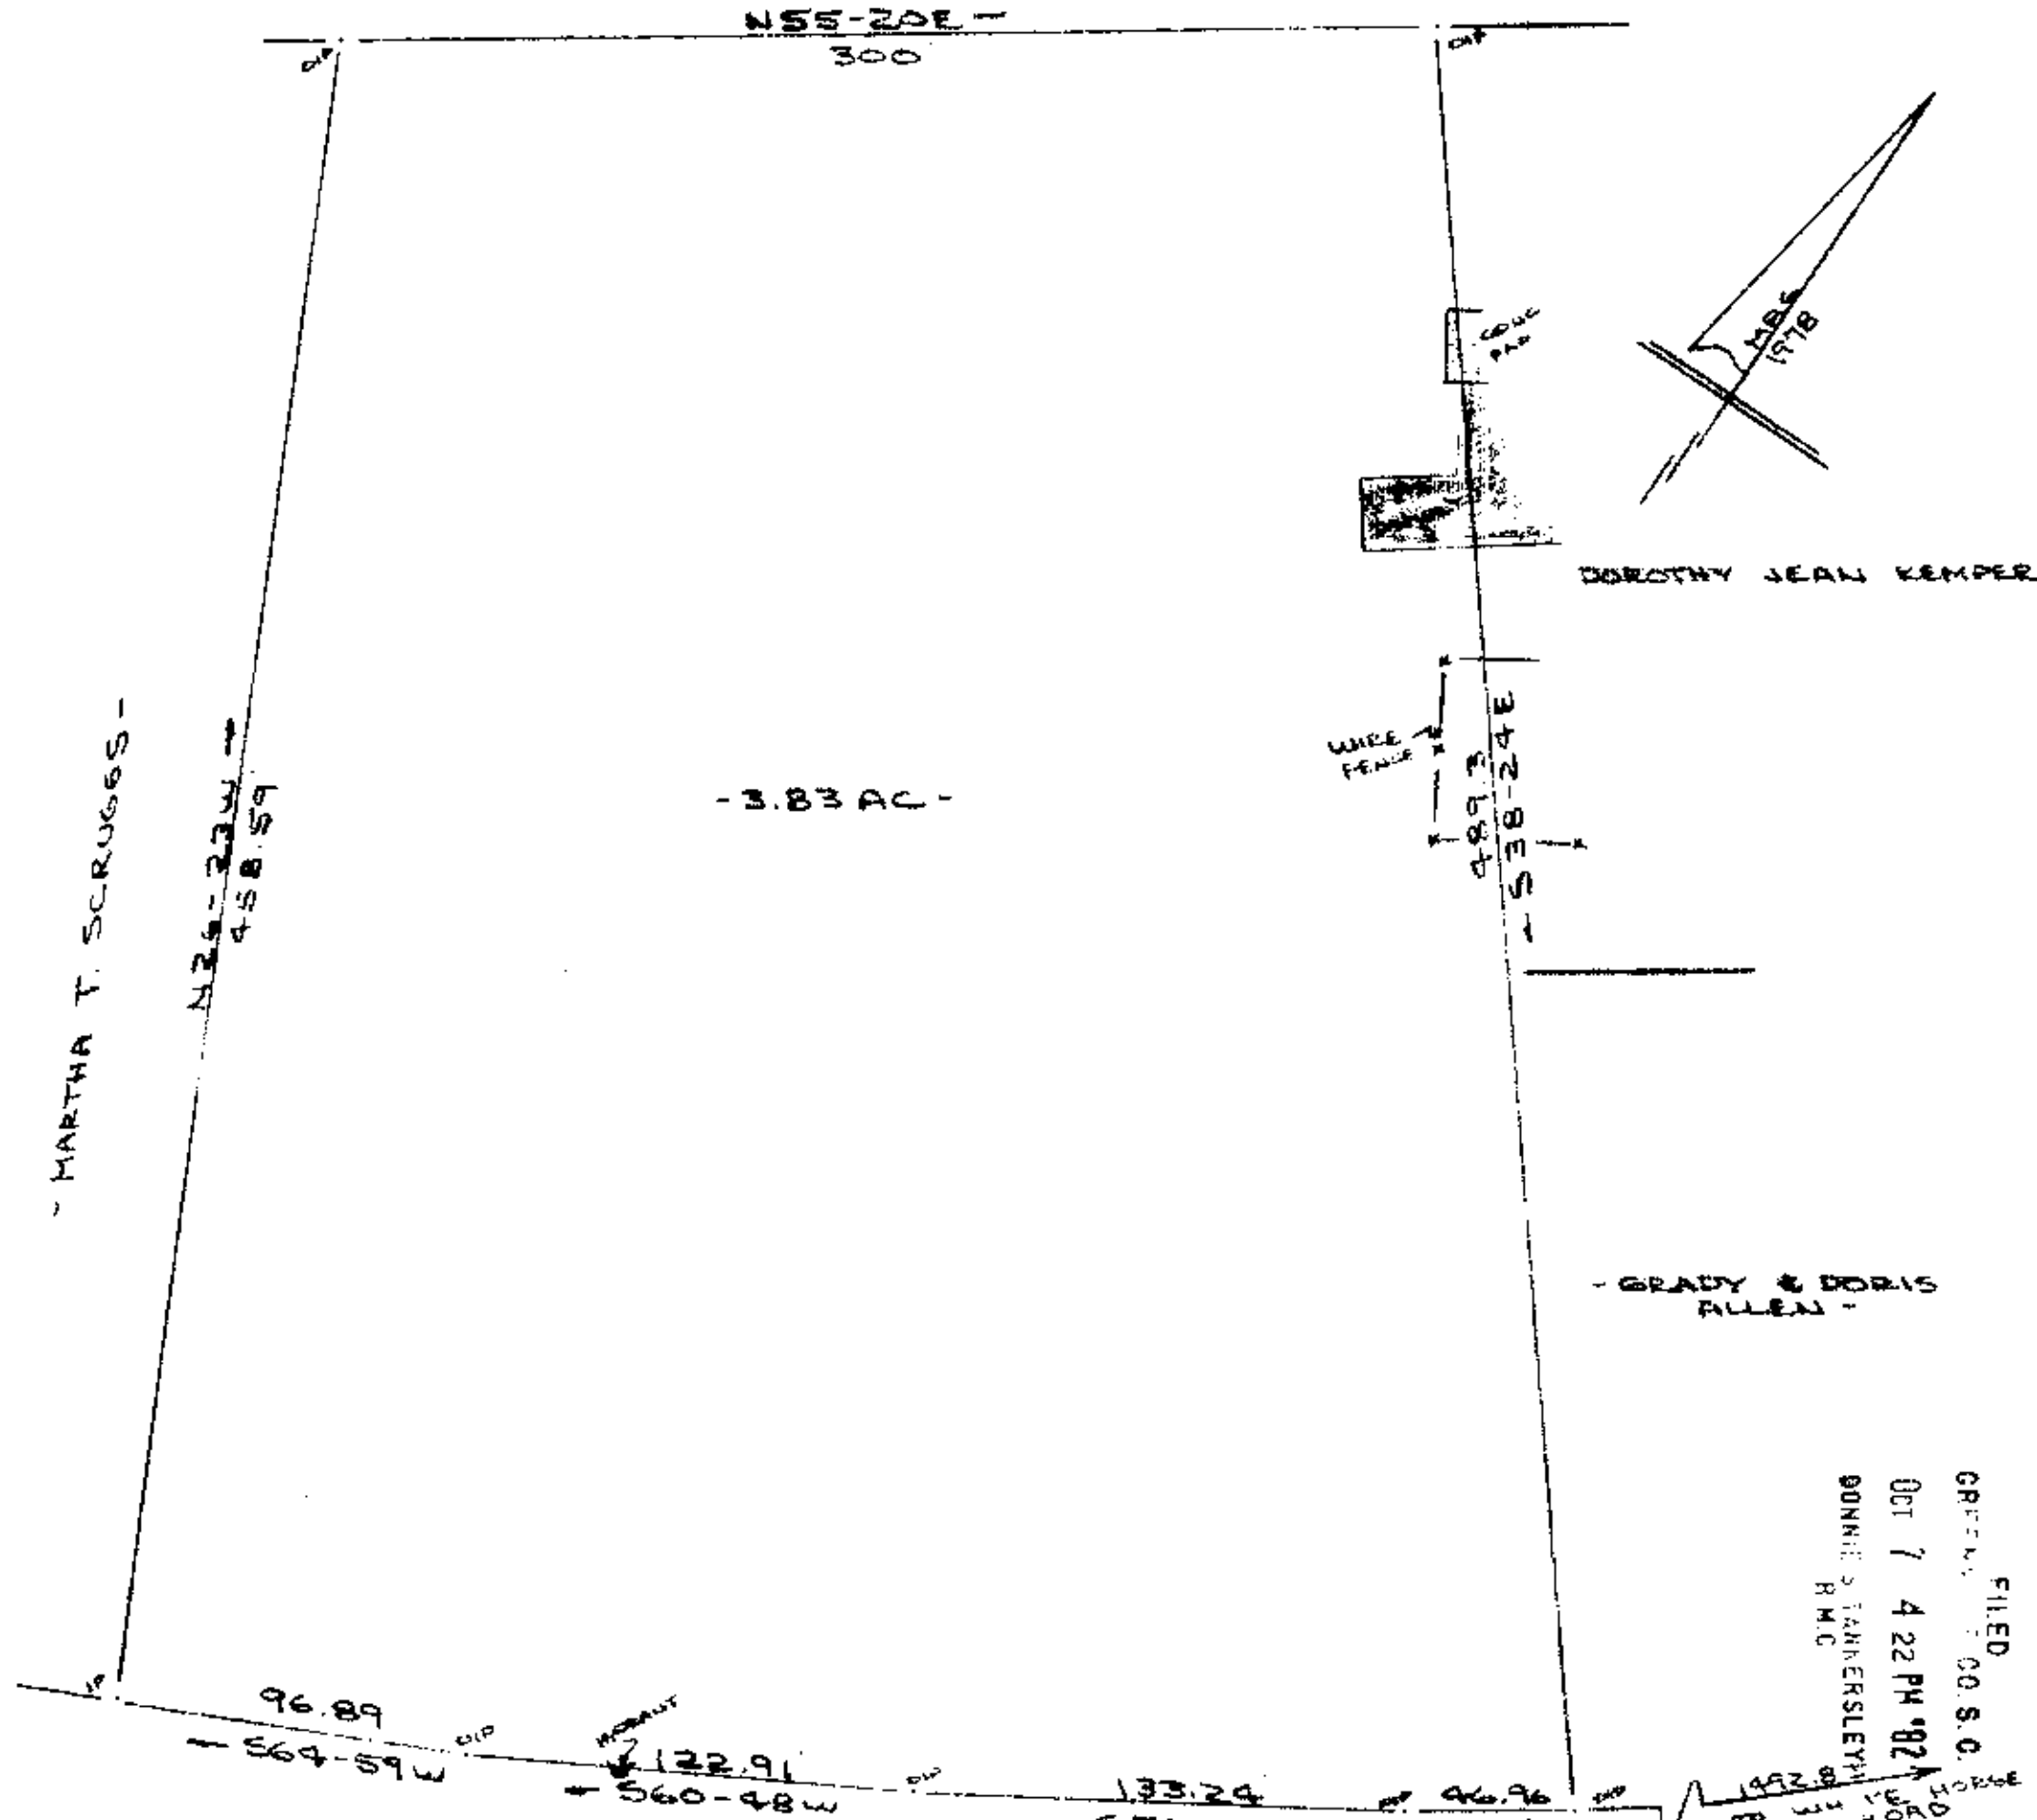

DOROTHY JEAN KEMPER

- GRADY & DORIS ALLEN -

FILED
 GREENVILLE CO. S. C.
 OCT 7 4 22 PM '82
 DONNIE S. TAMMERSLEIGH
 R.M.C.



LOCATION MAP NO SCALE

DIXIE CIRCLE

9-D-96

PROPERTY OF
BEE INVESTMENTS
 NEAR GREENVILLE, S.C.
 SCALE: 1" = 50' 28 AUG 1982



I Certify That The Ratio Of Precision Of The Field Survey
 Is 1/5000 As Shown Hereon And That The Same
 Determined By D.M.D. Method Of Area Calculations.

OCT

8623

R. B. Brubaker

CAROLINA SURVEYING CO
 112 MARKET ST.
 GREENVILLE, S.C.

U.S. 52-215

106-7-82-1350

5,000