


MICROFILMED

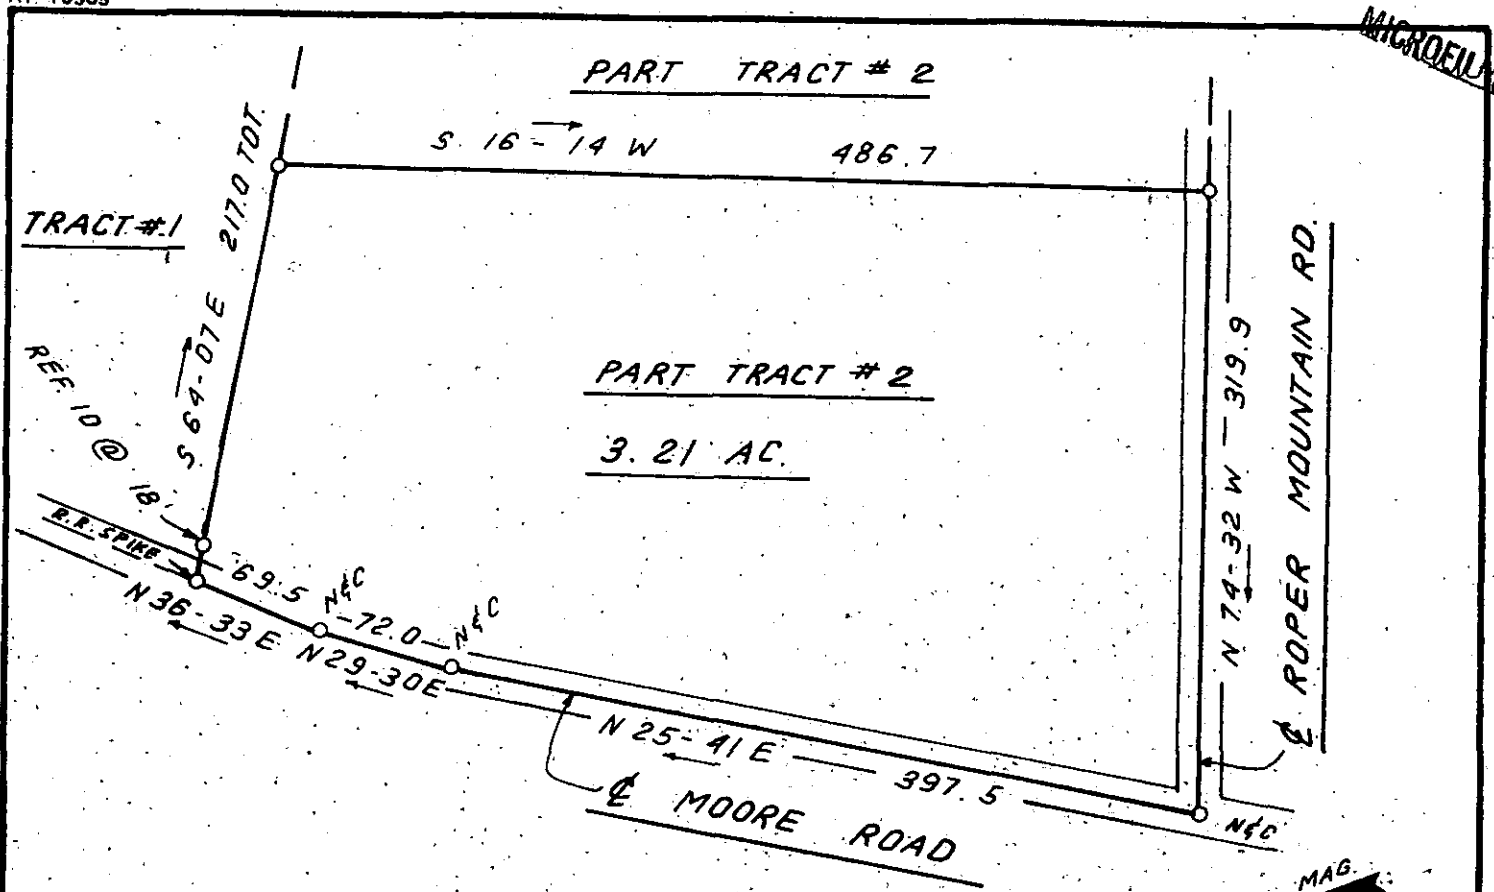


FILED
 GREENVILLE CO. S.C.
 JUL 29 2:30 PM '82
 DONNIE TANKERSLEY
 R.M.C.

JUL 29 1982

I hereby certify that the ratio of precision of the field survey is 1/5,000 as shown hereon and the area was determined by DMD Method.

James R. Freeland
 James R. Freeland RLS & PE 4781

9-E-4 2356

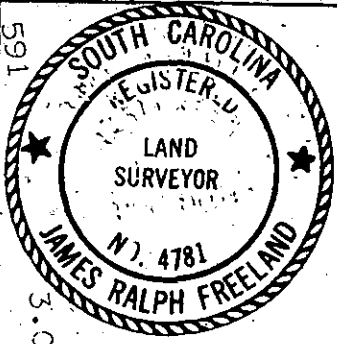

**STATE OF SOUTH CAROLINA
 GREENVILLE COUNTY**

FREELAND & ASSOCIATES
 Engineers • Land Surveyors

GREENVILLE, S.C.

PART TRACT # 2
 FOR
 LOYD A. SMITH LIFE ESTATE

SURVEY D.C.H.
 DRAWN B.R.
 CHECK M.L.C.
 SCALE 1" = 100'
 DATE 3-3-81
 DWG. NO. 81-6532

PRINT MACHINE INC.

SEAL