

FILED
GREENVILLE CO. S. C.

JUL 29 2 22 PM '82

DONNIE S. TANKERSLEY
R.M.C.

S 65-10W
1913

PATRICIA LEE SMITH
20.4 Ac.

LAKE

8.0 Ac.
TOMMIE M. J. SMITH

NOTE: LINES A To B, B To C & C To D BY C.C JONES.
ALL OTHER LINES BY W.N.WILLIS 6-6-79, SEE
PLAT BK UUU PG 197A.

PROPERTY OF



TOMMIE M. J. SMITH

PATRICIA LEE SMITH

GREENVILLE COUNTY, S. C.

APR. - 9 - 1982

JUL 29 1982

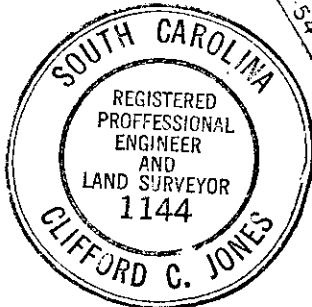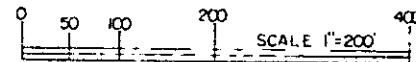

SC. 712


SC. 114

N 65-20E -
58

GCTG ----- 3 JUL 29 82 017

3.00CD

UNRECORDED

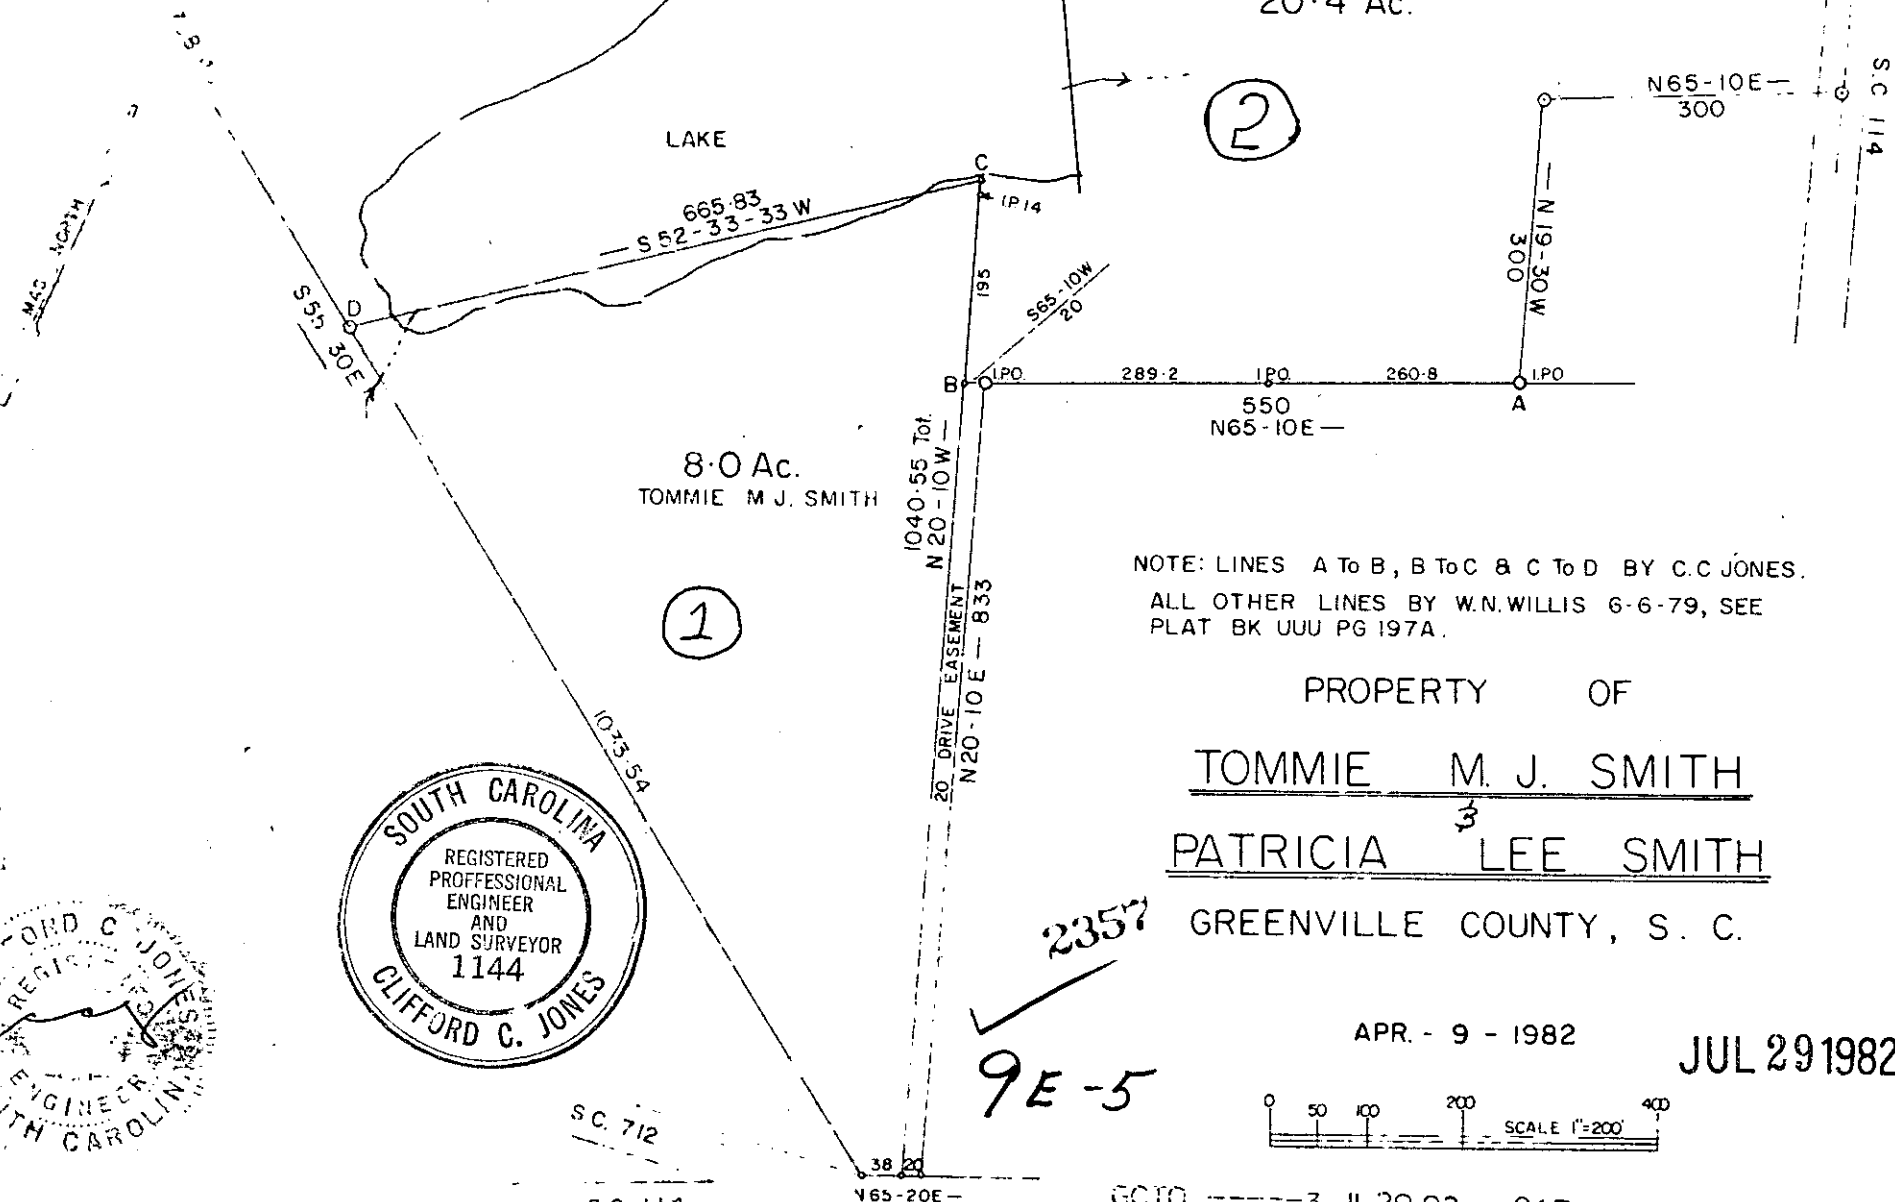

(2)

(1)

2357
9E-5