
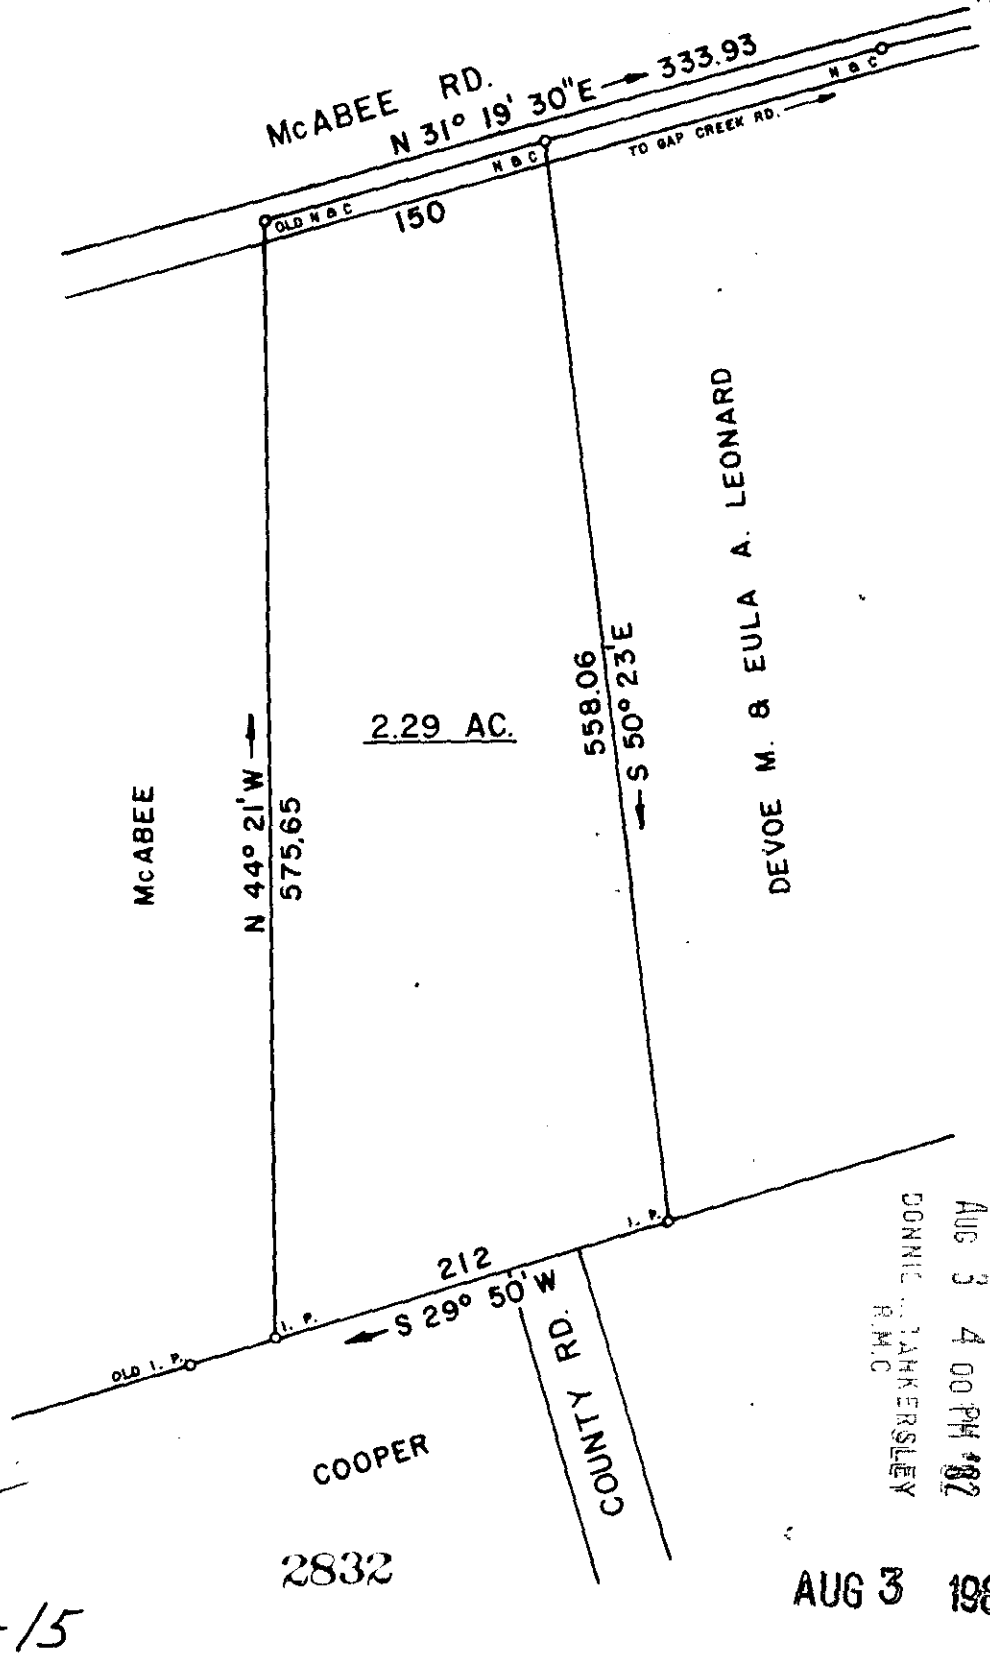


MICROFILMED

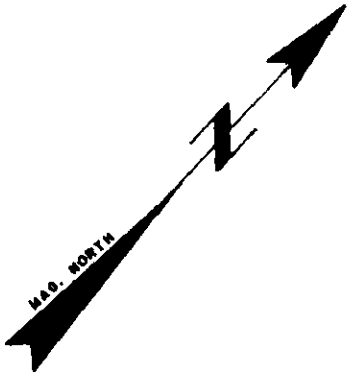

FILED
 AUG 3 4 00 PM '82
 DONNIE J. HERSLEY
 R.M.C.

AUG 3 1982

9E-15

HEREBY CERTIFY THAT THE RATIO OF PRECISION OF THE FIELD SURVEY IS 1/7500 AS SHOWN HEREON AND THE AREAS WERE DETERMINED BY THE D. M. D. METHOD OF AREA CALCULATION.

SURVEY FOR
WILLIAM H. and KAREN C. DENNIS
 LOCATED IN ONEAL TWP.

COUNTY: GREENVILLE	COUNTY BLOCK MAP: 289 - 631.8 - 1 - 9	STATE: SOUTH CAROLINA
DATE: JULY 9, 1982	FIELD CHIEF: B. E. HUSKEY	DRAWN BY: L. B. MORROW
REVISED:		

SCALE 1" = 100'

WOLFE & HUSKEY, INC. - ENGINEERING and SURVEYING
 P. O. BOX 35 - LYMAN, S. C. 29365

MEMBER OF THE S. C.
 SOCIETY OF PROFESSIONAL
 LAND SURVEYORS NO. 4785

2 AUG 3 1982
 1241
 3200 CI