


"THIS IS TO CERTIFY THAT THE ERROR OF CLOSURE OF THIS SURVEY IS 1 IN 10,000±, AND THE ACREAGE HAS BEEN DETERMINED BY THE D.M.D. METHOD:"

"THIS PLAT TO BE RECORDED IN THE R.M.C. OFFICE"


FILED  
GREENVILLE CO. S.C.  
AUG 21 10 08 AM '82  
BOHNE - TARKERSLEY  
R.M.C.

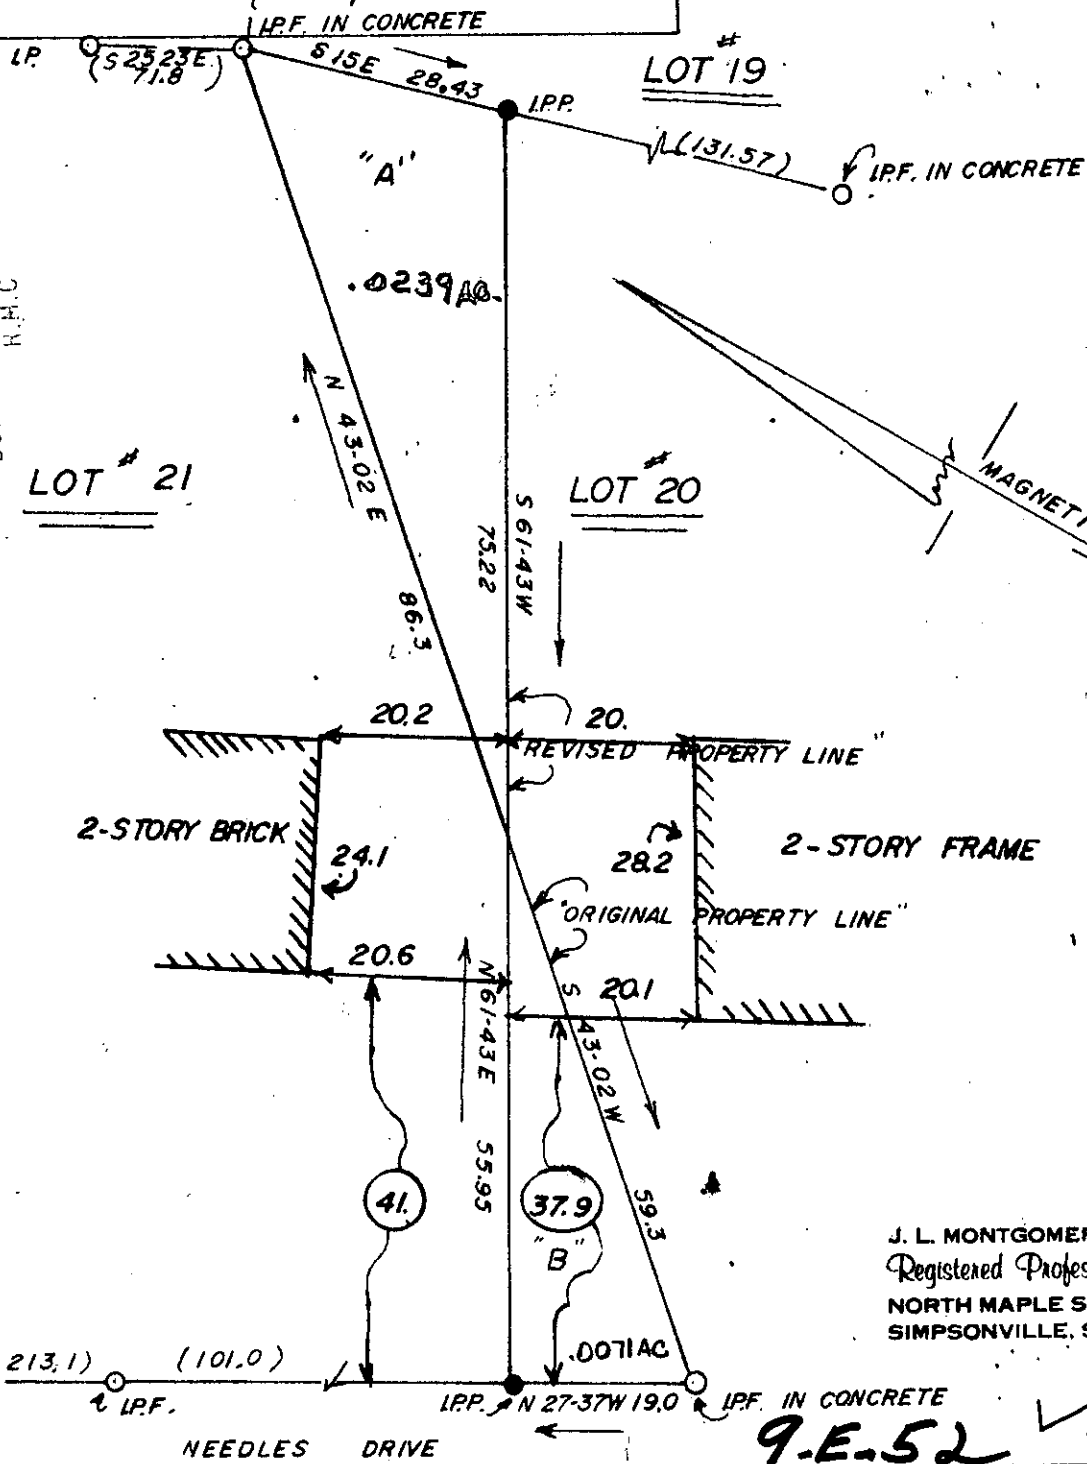

J. L. MONTGOMERY, III  
Registered Professional Surveyor  
NORTH MAPLE STREET  
SIMPSONVILLE, S.C. 2968

9-E-52

TRACT "A" TO BE DEEDED TO JIM HEIL, ET AL  
TRACT "B" TO BE DEEDED TO SHEILA C. JOHNSON

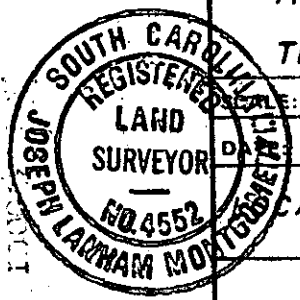

SCALE: 1"=20'	APPROVED BY <i>J. L. Montgomery, III</i>	DRAWN BY <i>[Signature]</i>
DATE: 1-26-82		REVISED
LOCATED IN PINE TREE SUBDIVISION - SIMPSONVILLE, S.C. GREENVILLE COUNTY		
0' 200' 300' 400'		DRAWING NUMBER 82-1-0001