
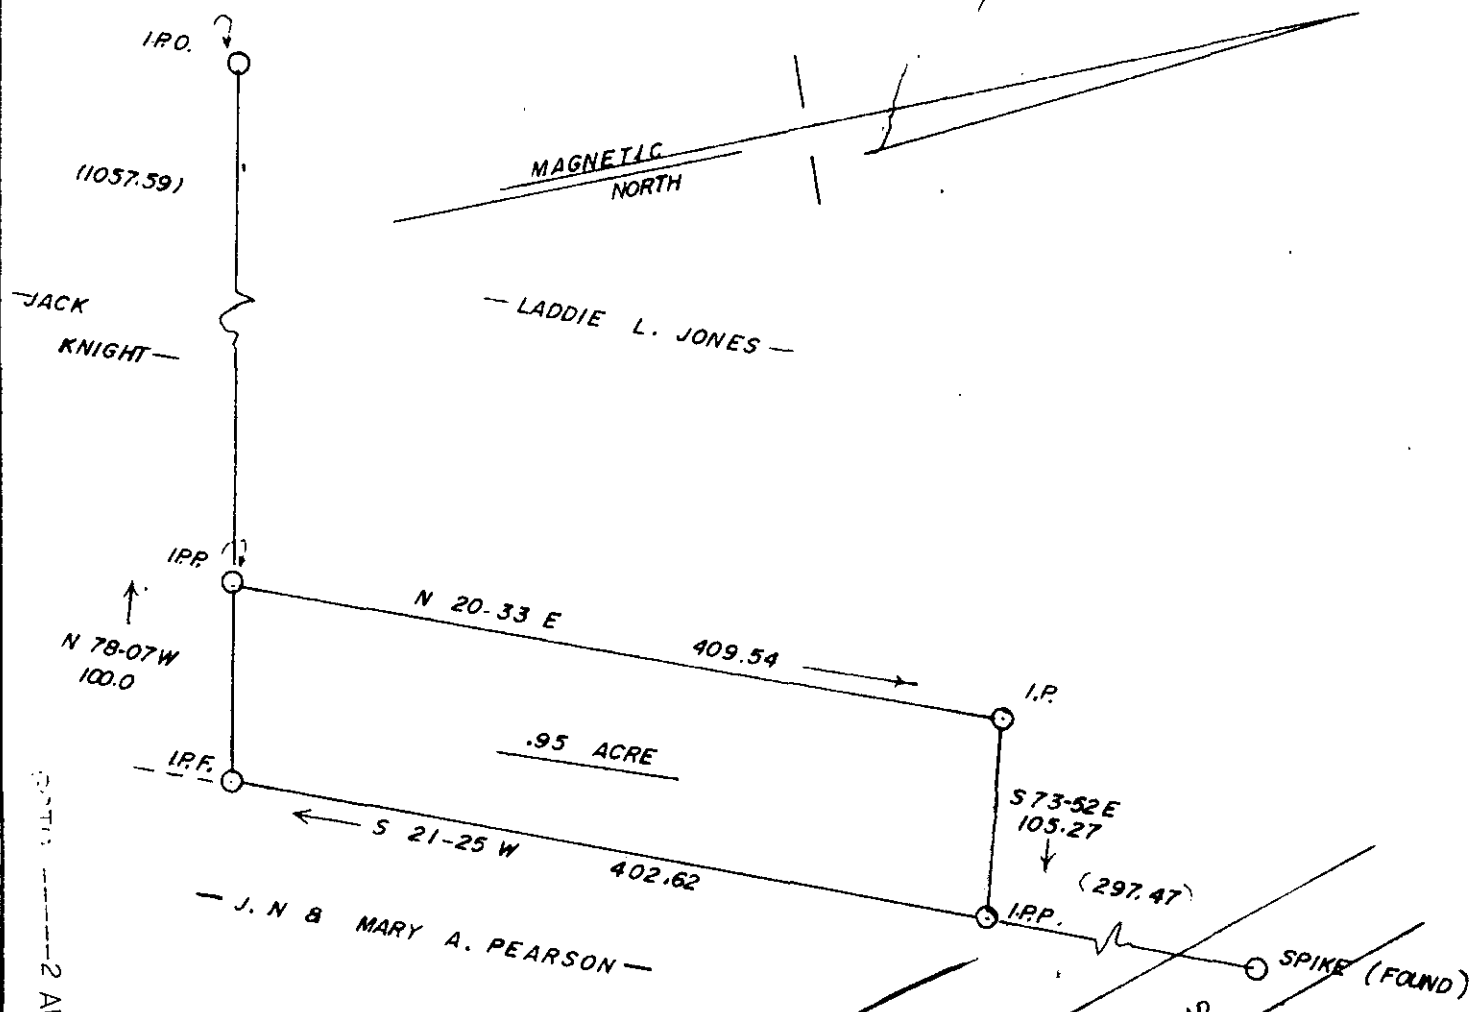


"THIS IS TO CERTIFY THAT THE ERROR OF CLOSURE OF THIS SURVEY IS 1 IN 5,000, AND THE ACREAGE HAS BEEN DETERMINED BY THE D.M.D. METHOD: P.R. Montgomery

GREENVILLE CO. S.C.

AUG 27 8 00 AM '82
"THIS PLAT TO BE RECORDED IN THE R.M.C. OFFICE."
TANKERSLEY R.M.C.

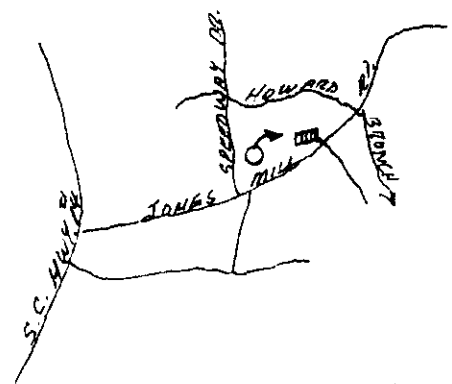

2 AUG 27 1982



L. MONTGOMERY, III
Registered Professional Surveyor
NORTH MAPLE STREET
SIMPSONVILLE, S.C. 2968

9-E-66

4829

AUG 27 1982

SURVEY FOR:	
JACK N. PEARSON and MARY ALICE PEARSON	
SCALE: 1"=60'	APPROVED BY <i>J.R. Montgomery</i>
DATE: 8-18-82	DRAWN BY <i>J.R. Montgomery</i>
NEAR FT. INN	GREENVILLE COUNTY CAROLINA
DRAWING NUMBER	

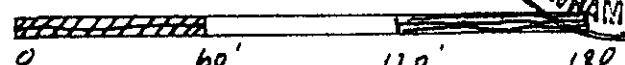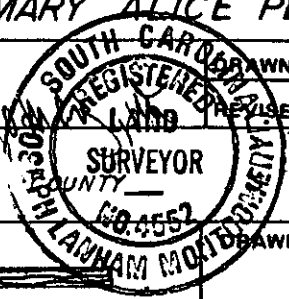

FB 3-10-82

007

3.000CI

T.M. - T.S.C. -