



MICROFILMED

FILED
GREENVILLE CO. S.C.
SEP 9 11 54 AM '82
DONNIE S. TANKERSLEY
R.M.C.

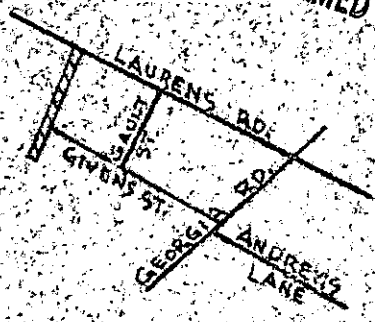

LOCATION MAP

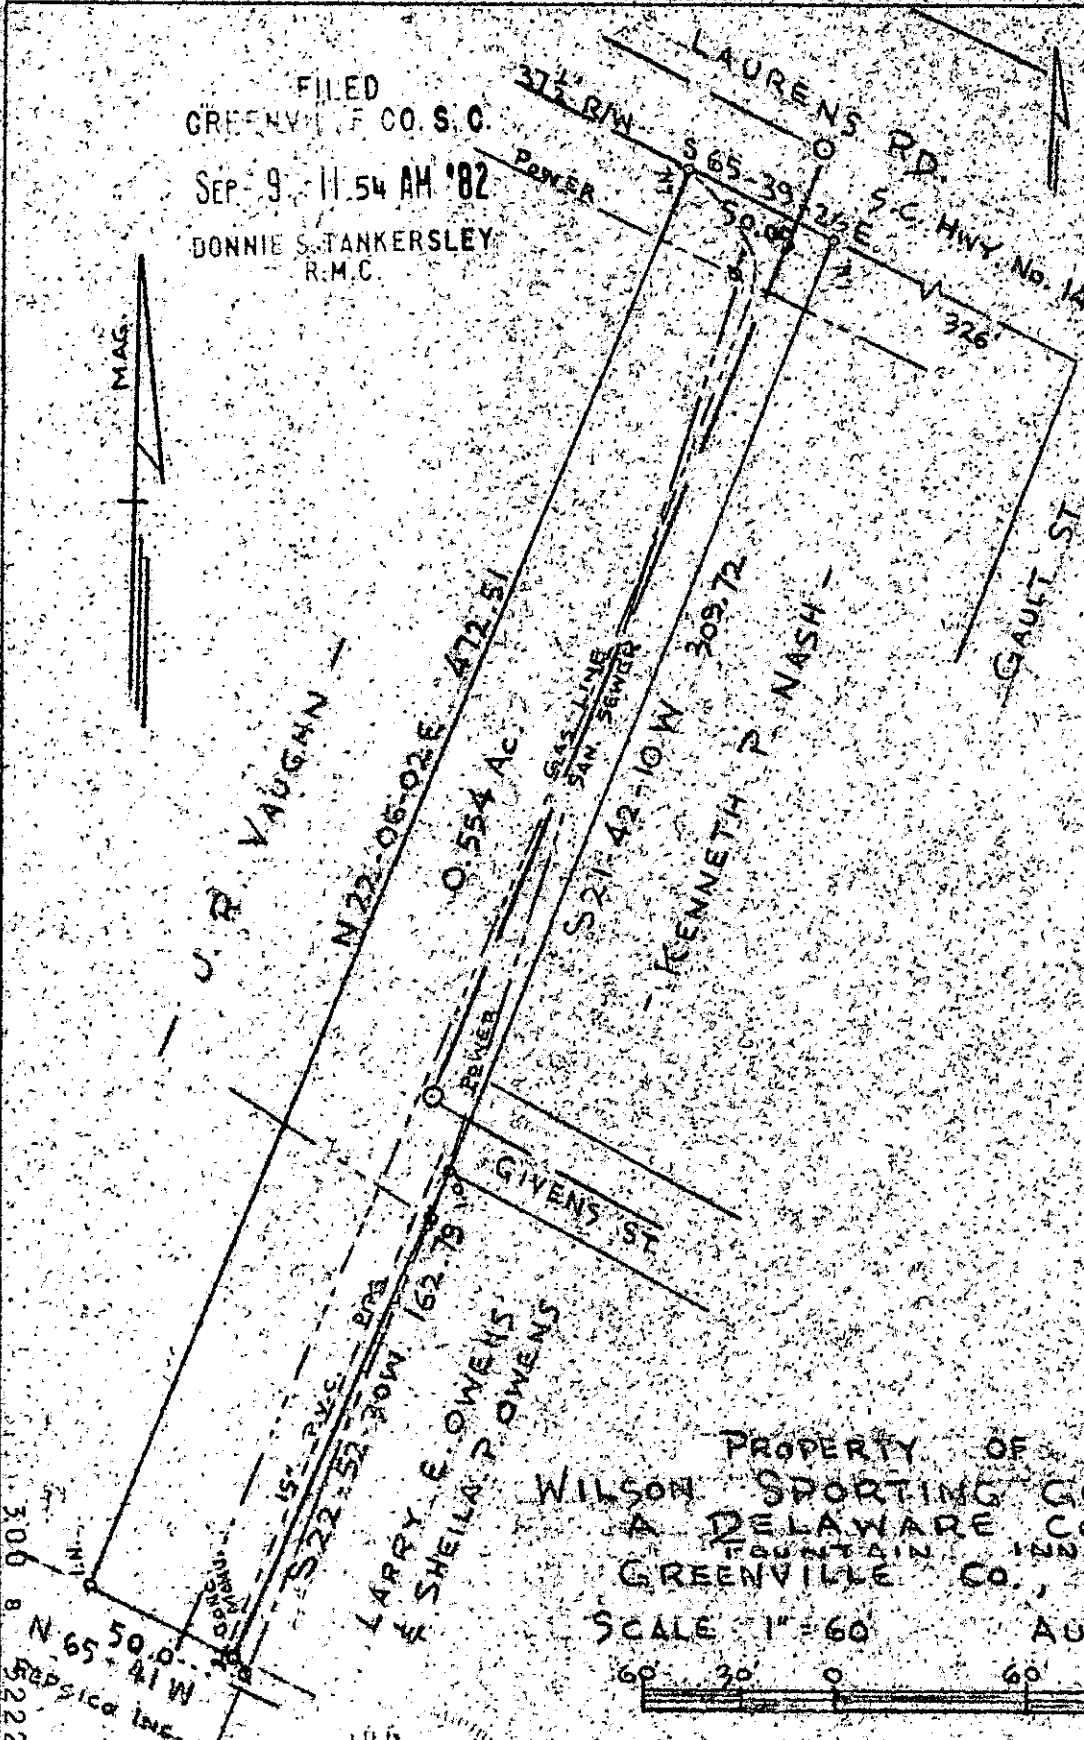

PROPERTY OF
WILSON SPORTING GOODS CO.
A DELAWARE CORP.
MOUNTAIN INN
GREENVILLE CO., S.C.

SCALE 1" = 60' AUG. 9, 1982



6030

I HEREBY CERTIFY THAT THE RATIO OF PRECISION OF
THE FIELD SURVEY IS 1/15,000 AS SHOWN & WAS
DETERMINED BY THE T.M.D. METHOD

Donnie S. Tankersley

9E-88

• I.N. IRON PIN NEW
• I.O. IRON PIN OLD

PLS. No. 3320
PIEDMONT ENGINEERS ARCHITECTS PLANNERS
GREENVILLE, S.C.

SEP 9 1982