


MICROFILMED



FILED
GREENVILLE CO. S. C.
SEP 17 2 09 PM '82
DONNIE S. TANKERSLEY
R.M.C.

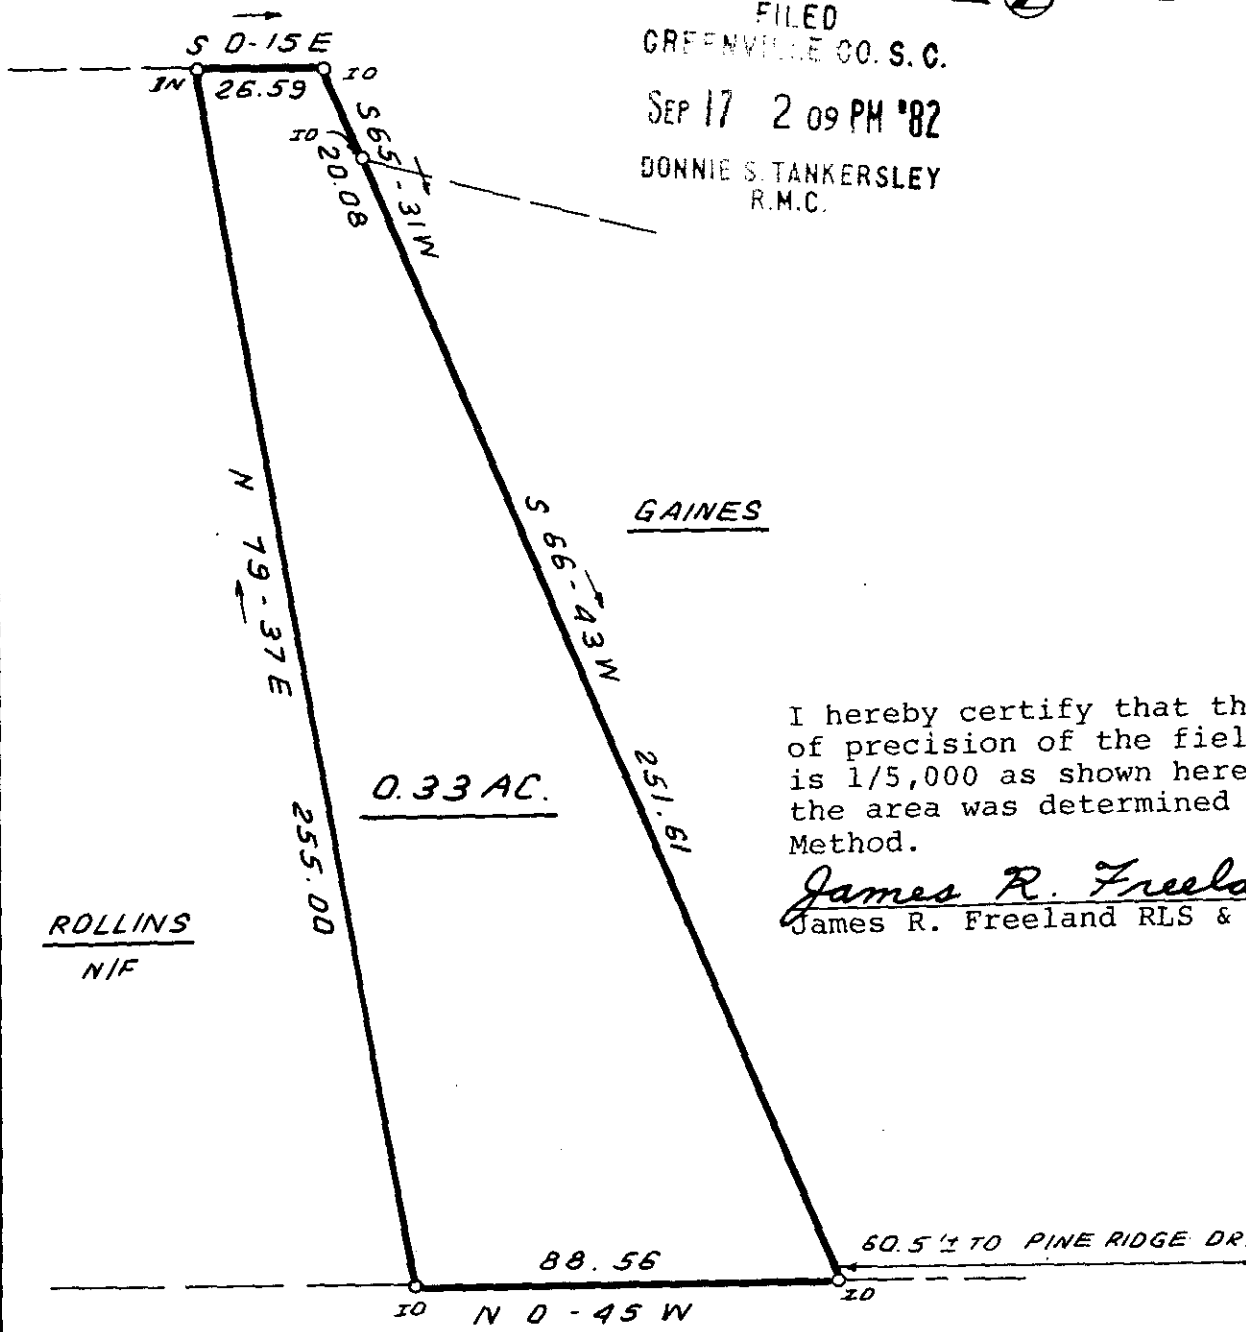

0.33 AC.

I hereby certify that the ratio of precision of the field survey is 1/5,000 as shown hereon and the area was determined by DMD Method.



James R. Freeland
James R. Freeland RLS & PE 4781

ROLLINS
N/F

SEP 17 1982

OLD GROVE ROAD

60.5' TO PINE RIDGE DR.

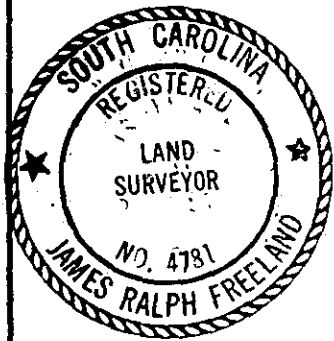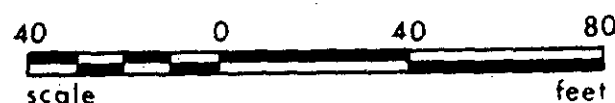

SEAL

**STATE OF SOUTH CAROLINA
GREENVILLE COUNTY**

SURVEY FOR
ROBERT JOE GAINES

9-G-6 6804

FREELAND & ASSOCIATES
Engineers • Land Surveyors

GREENVILLE, S.C.

SURVEY	J. C.
DRAWN	B. R.
CHECK	M. C.
SCALE	1" = 40'
DATE	JUNE 10, 1982
DWG. NO.	9545