


MICROFILMED

MAG. NORTH

FILED  
GREENVILLE CO. S.C.  
SEP 20 2 25 PM '82  
DONNIE S. TANKERSLEY  
R.M.C.

This is to certify that on September 16, 1982, I surveyed the property shown on this plat, known as Property of Liberty Brothers, recorded in the RMC Office of Greenville County in Deed Book 1141 on page 790, and that the property lines, walls and buildings are as shown hereon; that the building located on said lot does not encroach or project on adjacent streets or property, and that no adjacent walls or buildings encroach or project on said premises, and that no utility lines cross this property except as shown hereon. This property is not located in a designated flood hazard area.

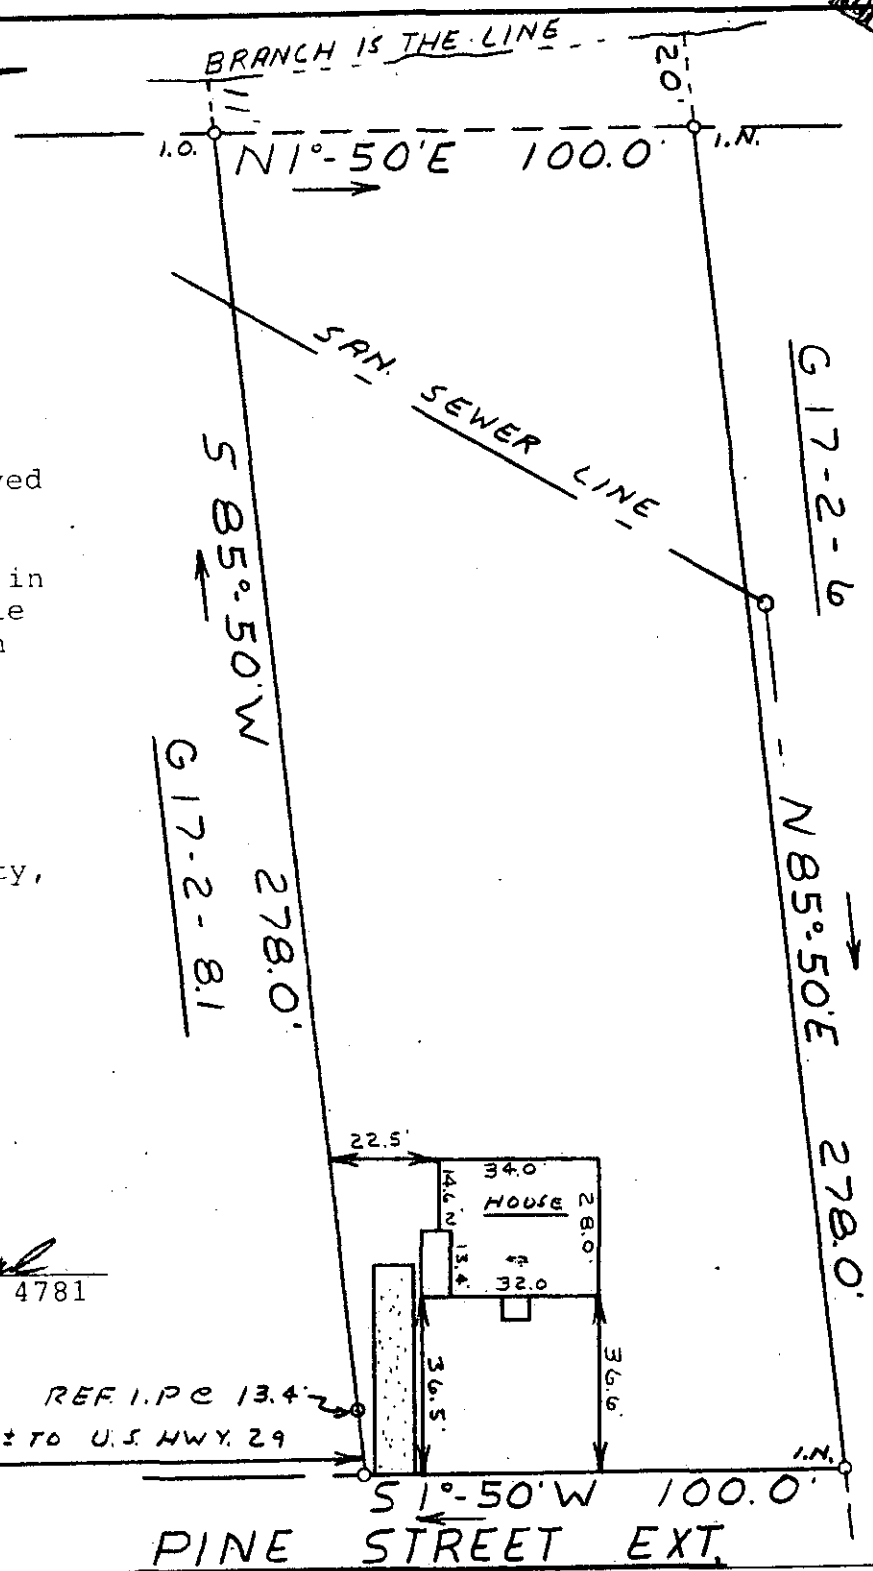

*James R. Freeland*  
James R. Freeland PLS & PE 4781

9-G-10 ✓  
SEP 20 1982

G 17 - 2 - 7

6951

51°-50'W 100.0'  
PINE STREET EXT.



SEAL

STATE OF SOUTH CAROLINA  
GREENVILLE COUNTY

PROPERTY OF  
DEBORAH A ORRICK

SEP 20 1982

FREELAND & ASSOCIATES  
Engineers • Land Surveyors

GREENVILLE, S.C.

SURVEY	FL
DRAWN	MC
CHECK	MC
SCALE	1" = 40'
DATE	9-16-82
DWG. NO.	82-7870