
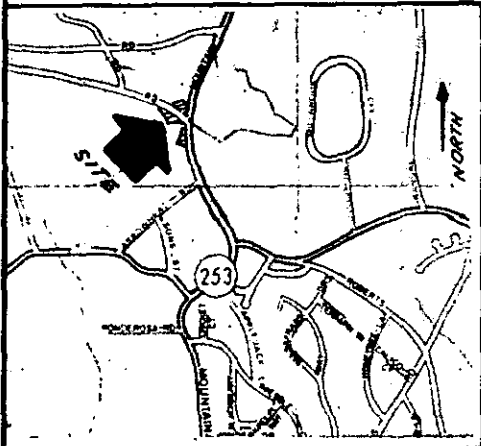


MICROFILMED

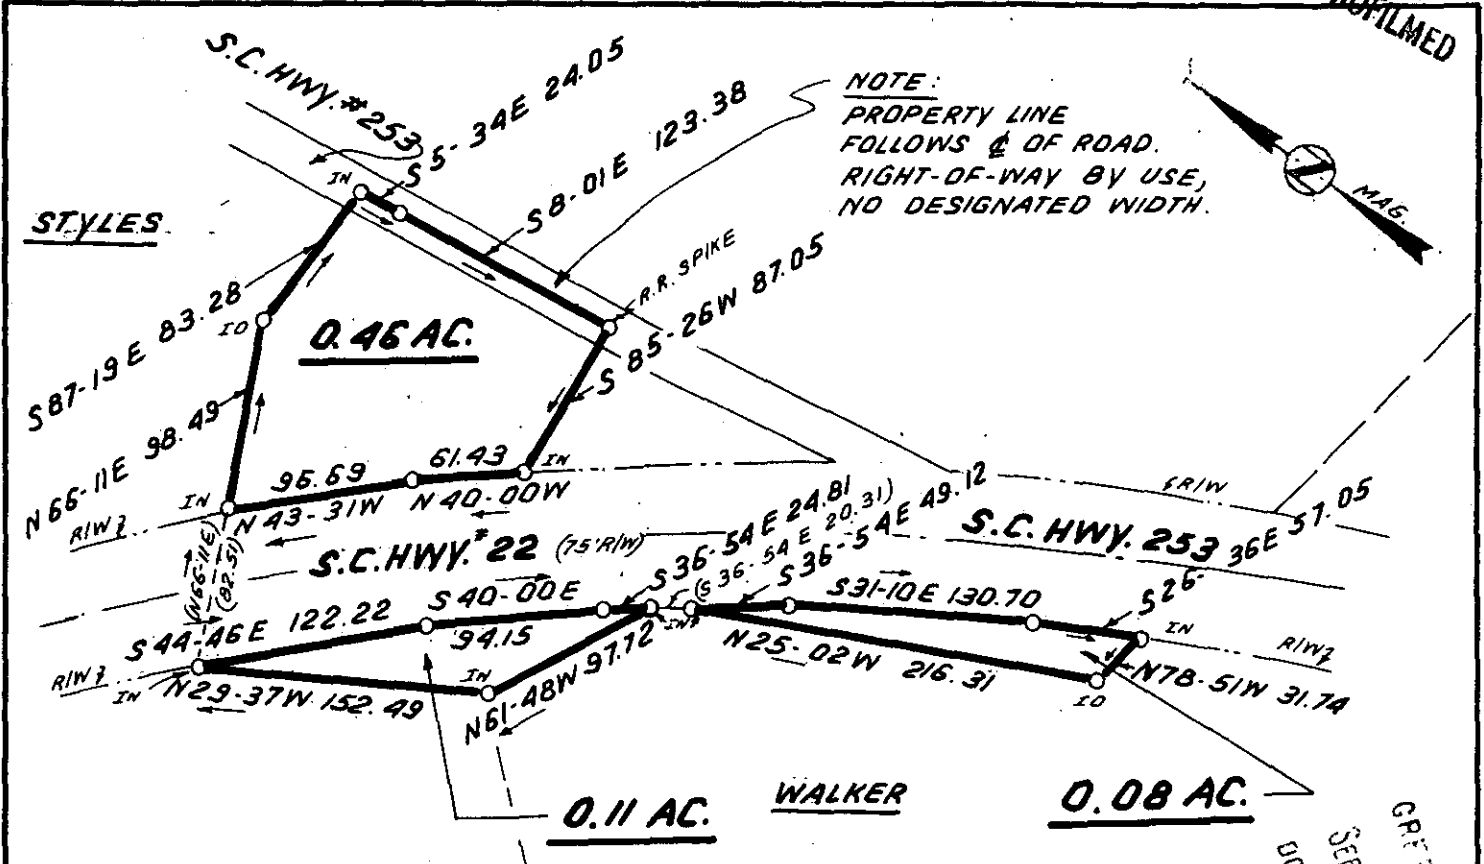

MORTGAGE PLAT

This is not a subdivision. This is a mortgage plat for financial purposes only and is not to be used to transfer property from one owner to another.

SEP 24 1982

I hereby certify that the ratio of precision of the field survey is 1/5,000 as shown hereon and the area was determined by DMD Method.

James R. Freeland
James R. Freeland RLS & PE 4781

FILED CO. S. C.
SEP 24 4 15 PM '82
GREENVILLE
DONNIE S. TANKERSLEY

7442

A-G-24



(PT. 498.1-1-301)

**STATE OF SOUTH CAROLINA
GREENVILLE COUNTY**

FREELAND & ASSOCIATES
Engineers • Land Surveyors

GREENVILLE, S.C.

SURVEY FOR
HENRY FRANCIS FAMY

SURVEY	L.T.
DRAWN	B.R.
CHECK	MLC
SCALE	1" = 100'
DATE	SEPT. 20. 82
DWG. NO.	7873



300 8 56101801