
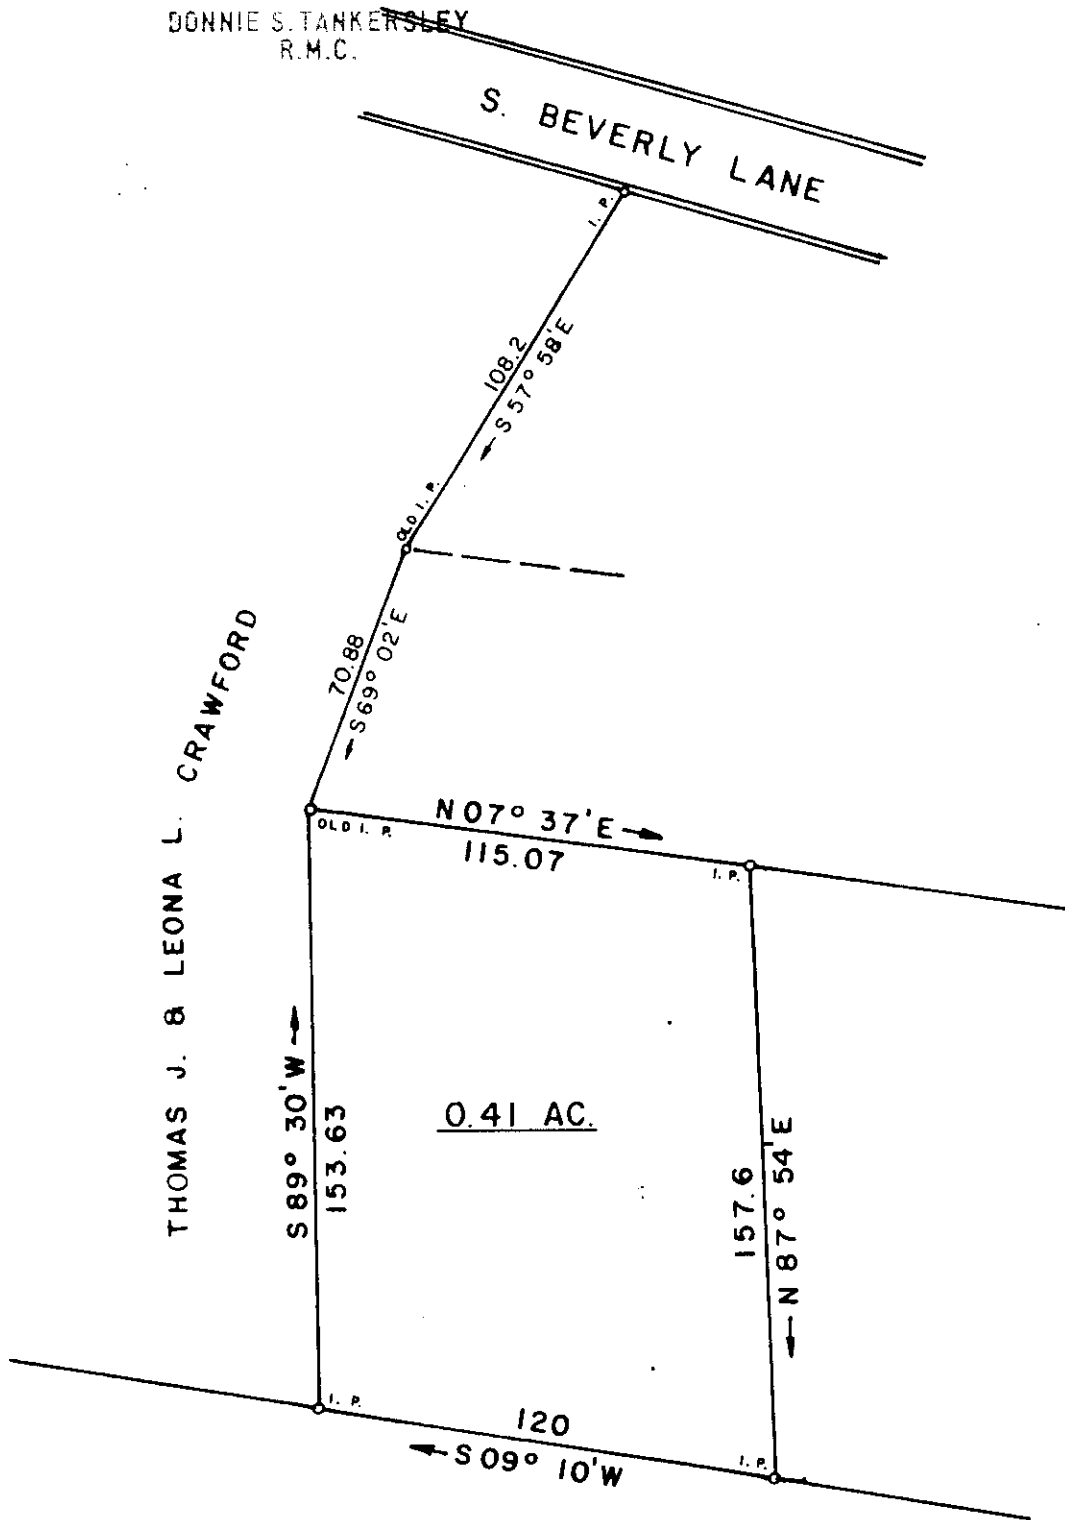


MICROFILMED

FILED
GREENVILLE CO. S. C.

OCT 11 2 07 PM '82

DONNIE S. TANKERSLEY
R.M.C.

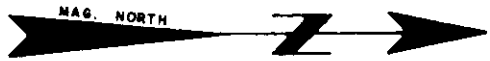

THOMAS J. & LEONA L. CRAWFORD

S. BEVERLY LANE

N 07° 37' E
115.07

S 89° 30' W
153.63

0.41 AC.

N 87° 54' E
157.6

S 09° 10' W
120

OCT 11 1982

8889

9-G-50

SC10 -----2 OCT 1982

I HEREBY CERTIFY THAT THE RATIO OF PRECISION OF THE FIELD SURVEY IS 1/7500 AS SHOWN HEREON AND THE AREAS WERE DETERMINED BY THE D. M. D. METHOD OF AREA CALCULATION.

SURVEY FOR
W. A. MEDLOCK
LOCATED AT GREER

COUNTY: GREENVILLE	COUNTY BLOCK MAP:	STATE: SOUTH CAROLINA
DATE SEPTEMBER 23, 1982	FIELD CHIEF G. A. WOLFE	DRAWN BY L. B. MORROW
REVISED		

SCALE 1" = 50'

WOLFE & HUSKEY, INC. ENGINEERING and SURVEYING
P O BOX 35 LYMAN, S. C. 29365

MEMBER OF THE S. C. SOCIETY OF PROFESSIONAL LAND SURVEYORS NO. 2509