
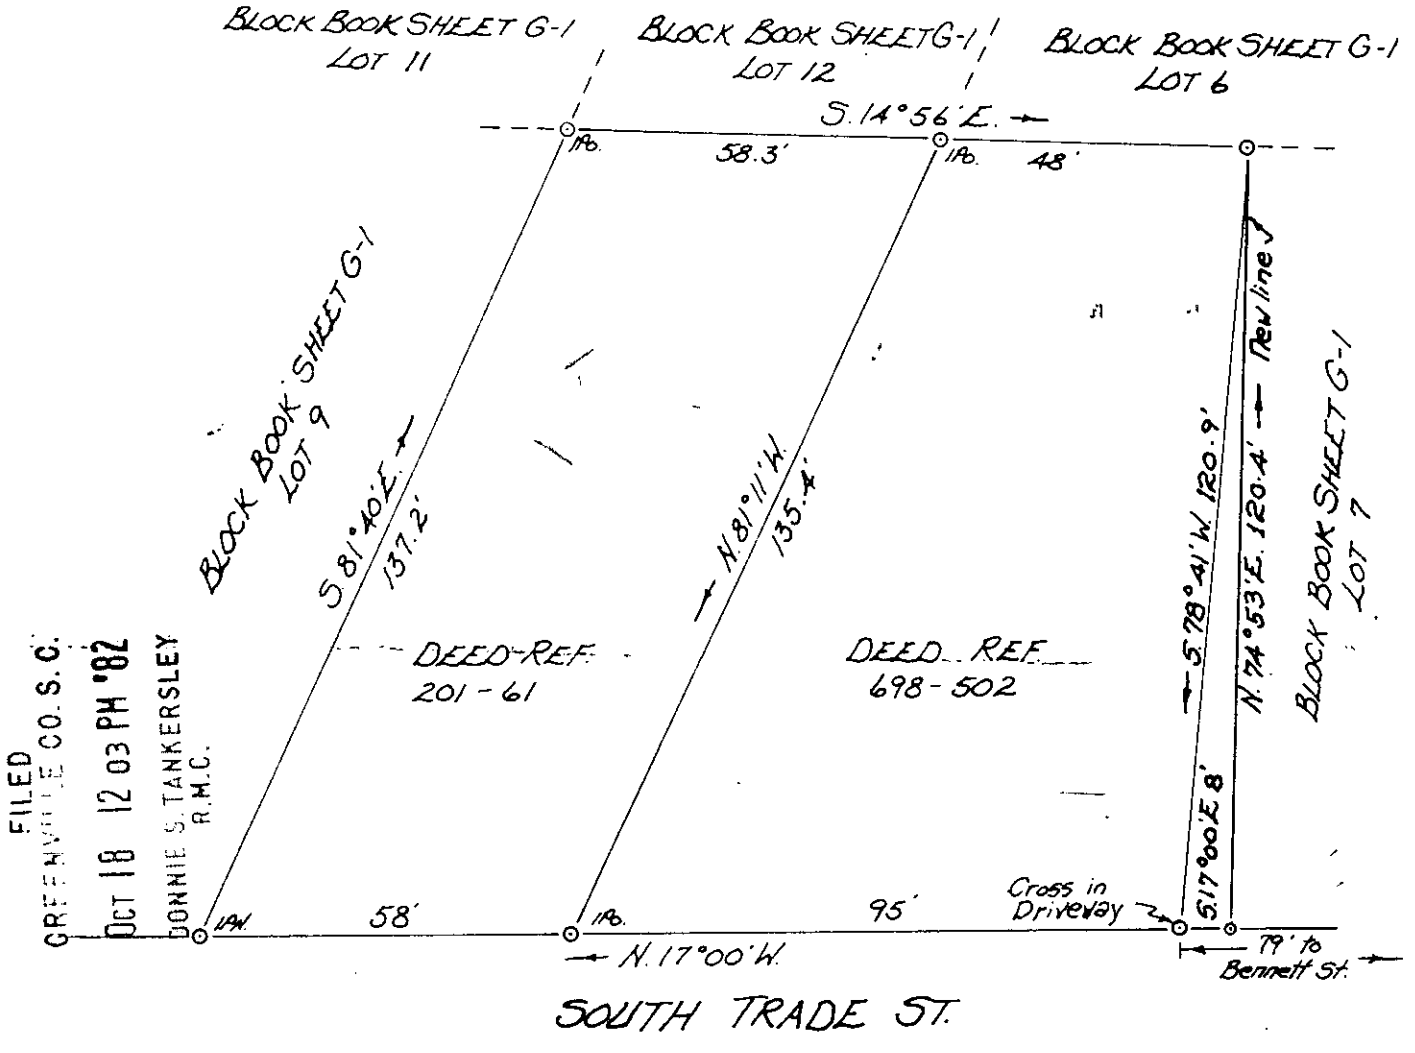


MICROFILMED

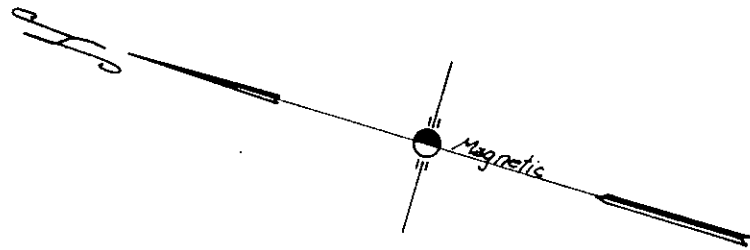

FILED
GREENVILLE CO. S. C.
OCT 18 12 03 PM '82
DONNIE S. TANKERSLEY
R.M.C.

PROPERTY OF
MARY ELLEN C. SOLESBEE & T. H. SOLESBEE JR.


Located in Greer

GREENVILLE COUNTY

SOUTH CAROLINA

SCALE: 1" = 30 FEET

NOV. 15, 1976

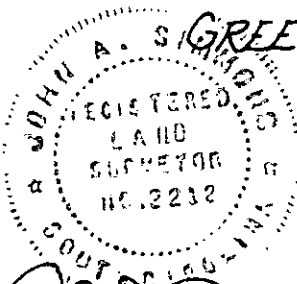

9435

OCT 12 1982

[Handwritten Signature]

Tri-State Surveyors
109 Few Street
Greer, S. C. 29651

9-G-64

NOTE: Plat amended
June 22 1979 to show
New line

OCT 18 12 04 PM '82
DONNIE S. TANKERSLEY
R.M.C.

5019 ----- 2 OCT 18 82 952 3.00CI

PLANNING COMM. STAMP ON BACK