



PROPERTY OF
**ALLEN R. STOGNER &
 SARA W. STOGNER**
 GREENVILLE, S.C.
 SCALE: 1"=40' 22 SEPT 1982

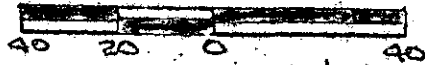

Note: Improvements on this lot are not in a flood hazard area.

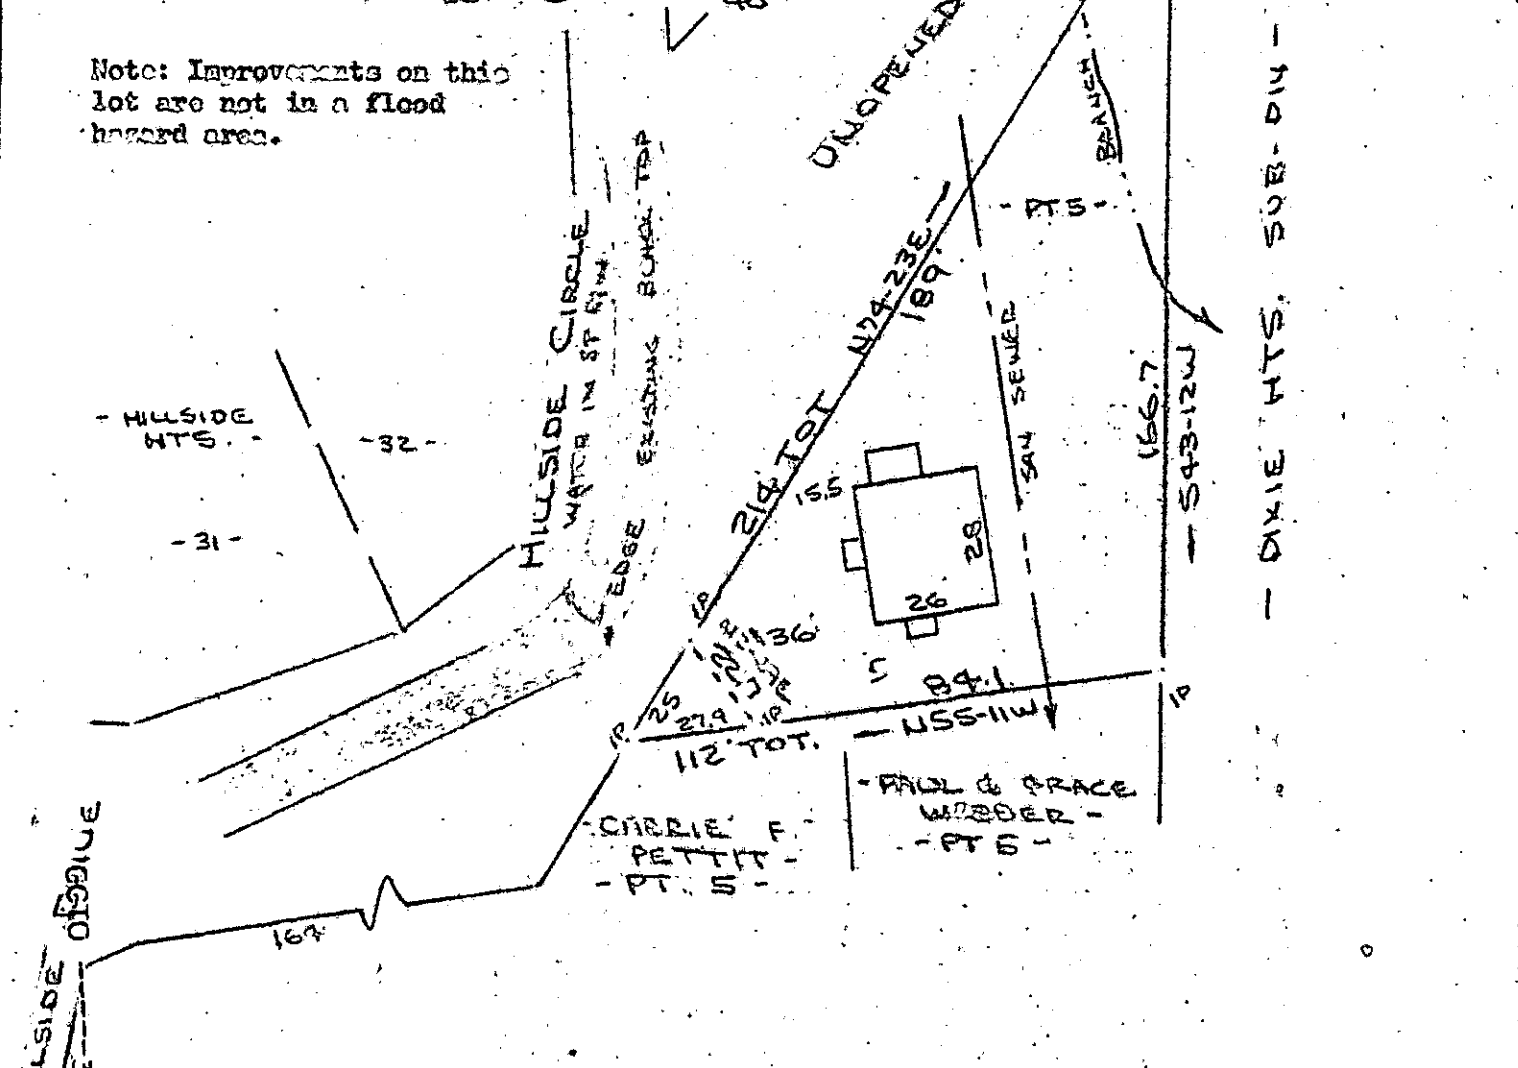

I do hereby certify that on the 22nd day of September, 1982, I surveyed the property shown on this plat, being known as part of lot 5 on plat of PROPERTY OF J. A. FLOYD and recorded in the W.D. Office Greenville County, S. C., in Plat Book "U" at Page 109; and also being known as PROPERTY OF ALLEN R. STOGNER & SARA W. STOGNER and recorded in Plat Book 9-6 at Page 76; and that the property lines, walls and buildings are as shown hereon, and that the walls and buildings located on said lot do not encroach or project on adjacent street or property, and that no adjacent walls or buildings encroach or project on said premises, and no power lines cross this property except as shown hereon.

FILED
 GREENVILLE CO. S.C.
 OCT 20 4 00 PM '82
 BONNIE STANKERSLEY
 R.M.C.

9634
 9-G-76

R. B. BRUCE
 R. B. BRUCE S. C. SURVEYOR
 1952

CAROLINA SURVEYING CO.
 112 Henly St.
 Greenville, S. C.

3.0000