


MICROFILMED

FILED
GREENVILLE CO. S. C.

OCT 22 11 43 AM '82

DONNIE S. TANKERSLEY CREEK RD. (S. C. RD. S 23-134)
R.M.C. GAP S 73° 00' E

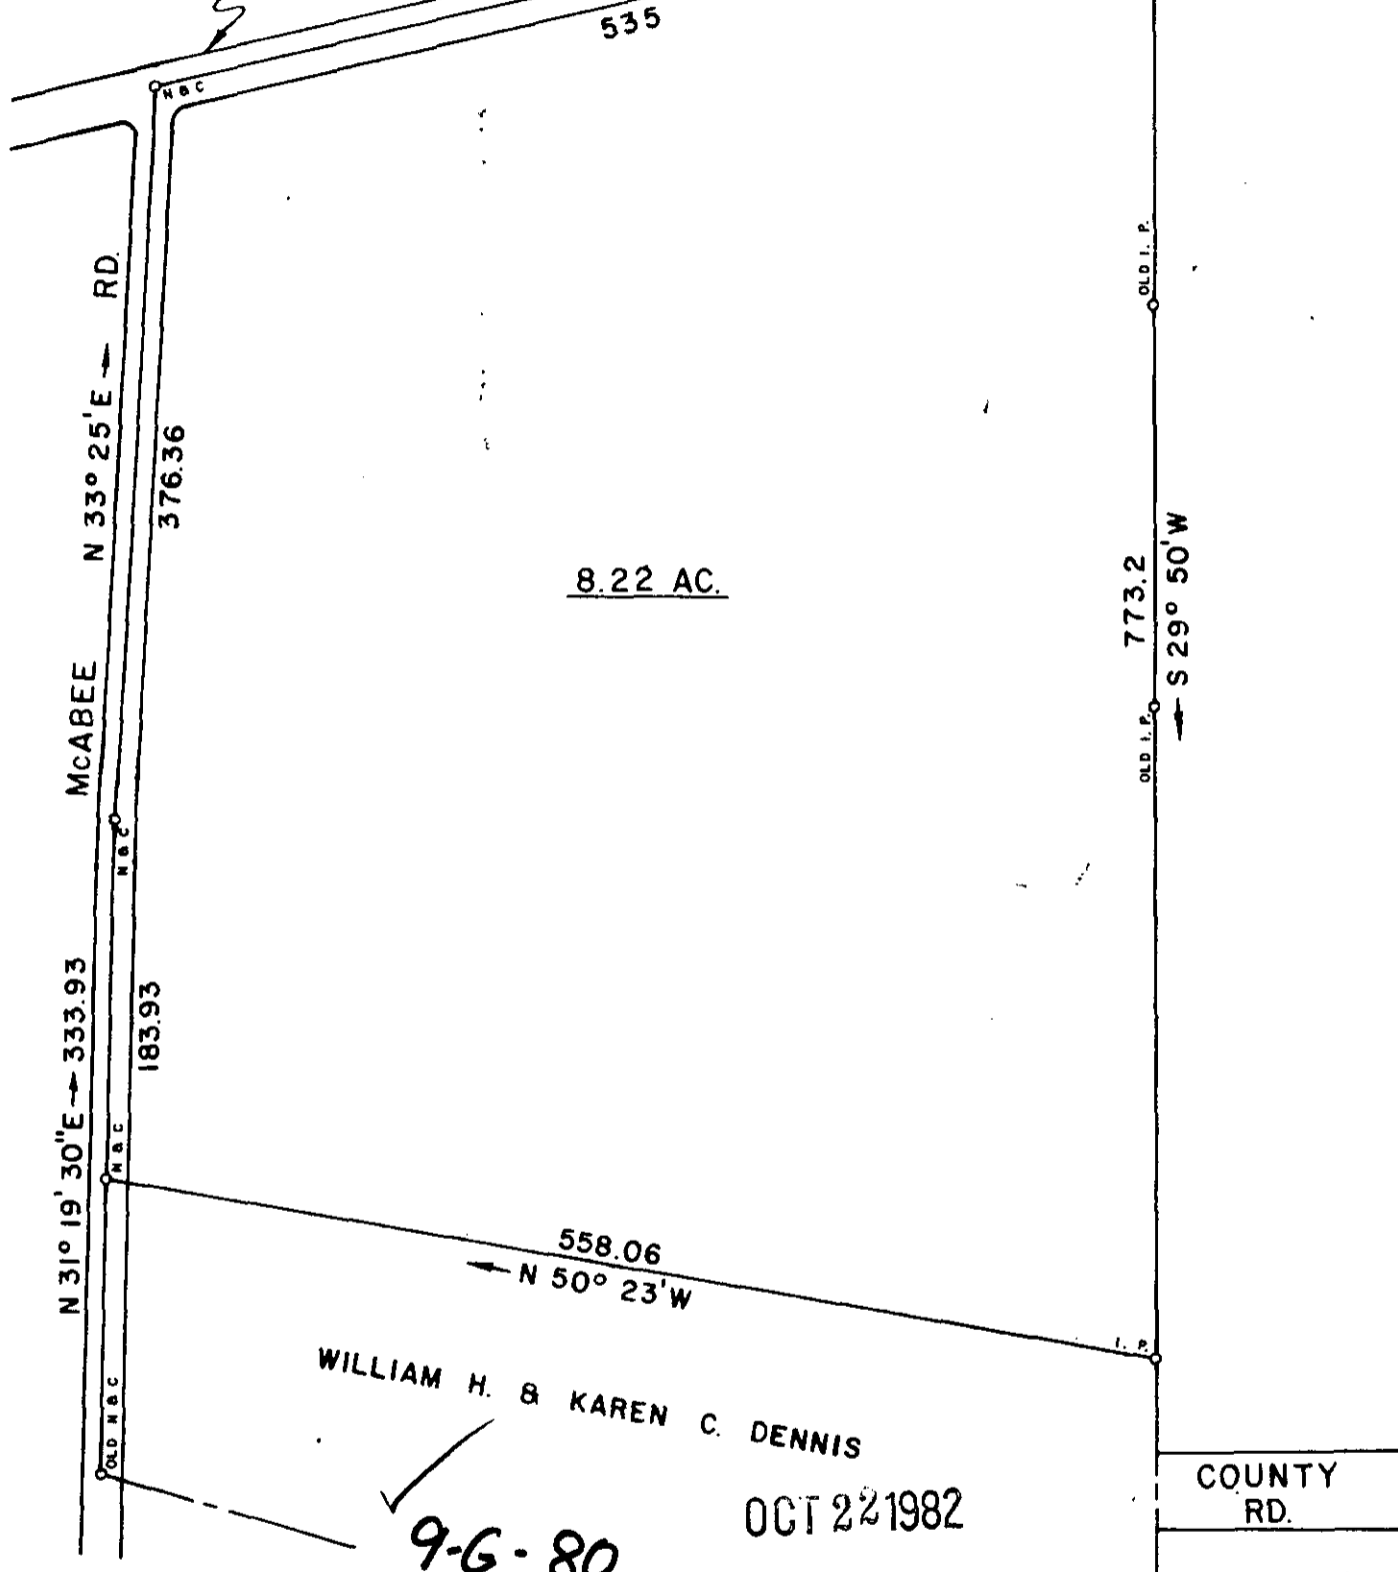

8.22 AC.

WILLIAM H. & KAREN C. DENNIS

OCT 22 1982

9-G-80

COUNTY RD.

I HEREBY CERTIFY THAT THE RATIO OF PRECISION OF THE FIELD SURVEY IS 1/7500 AS SHOWN HEREON AND THE AREAS WERE DETERMINED BY THE D. M. D. METHOD OF AREA CALCULATION.

SURVEY FOR
FRANKLIN D. RUFF 9852
and PATRICIA M. RUFF
LOCATED IN ONEAL TWP.

COUNTY: GREENVILLE	COUNTY BLOCK MAP: 289-631.8-1-9	STATE: SOUTH CAROLINA
DATE: JULY 9, 1982	FIELD CHIEF: B. E. HUSKEY	DRAWN BY: L. B. MORROW
REVISED:		

SCALE 1" = 100'



WOLFE & HUSKEY, INC. ENGINEERING and SURVEYING
P. O. BOX 35 LYMAN, S. C. 29365



MEMBER OF THE S. C. SOCIETY OF PROFESSIONAL LAND SURVEYORS NO. 4785

GRTN -----2 0C22 82 1360 5.00C1

14 20 17