


Note:
Reference Plat of Gordon C. & Blonnie C. Reeves, By Terry T. Dill, Dated 8-9-1977.

FILED
GREENVILLE CO. S. C.
NOV 4 10 46 AM '82
DONNIE S. TANKERSLEY
R.M.C.
Magnetite

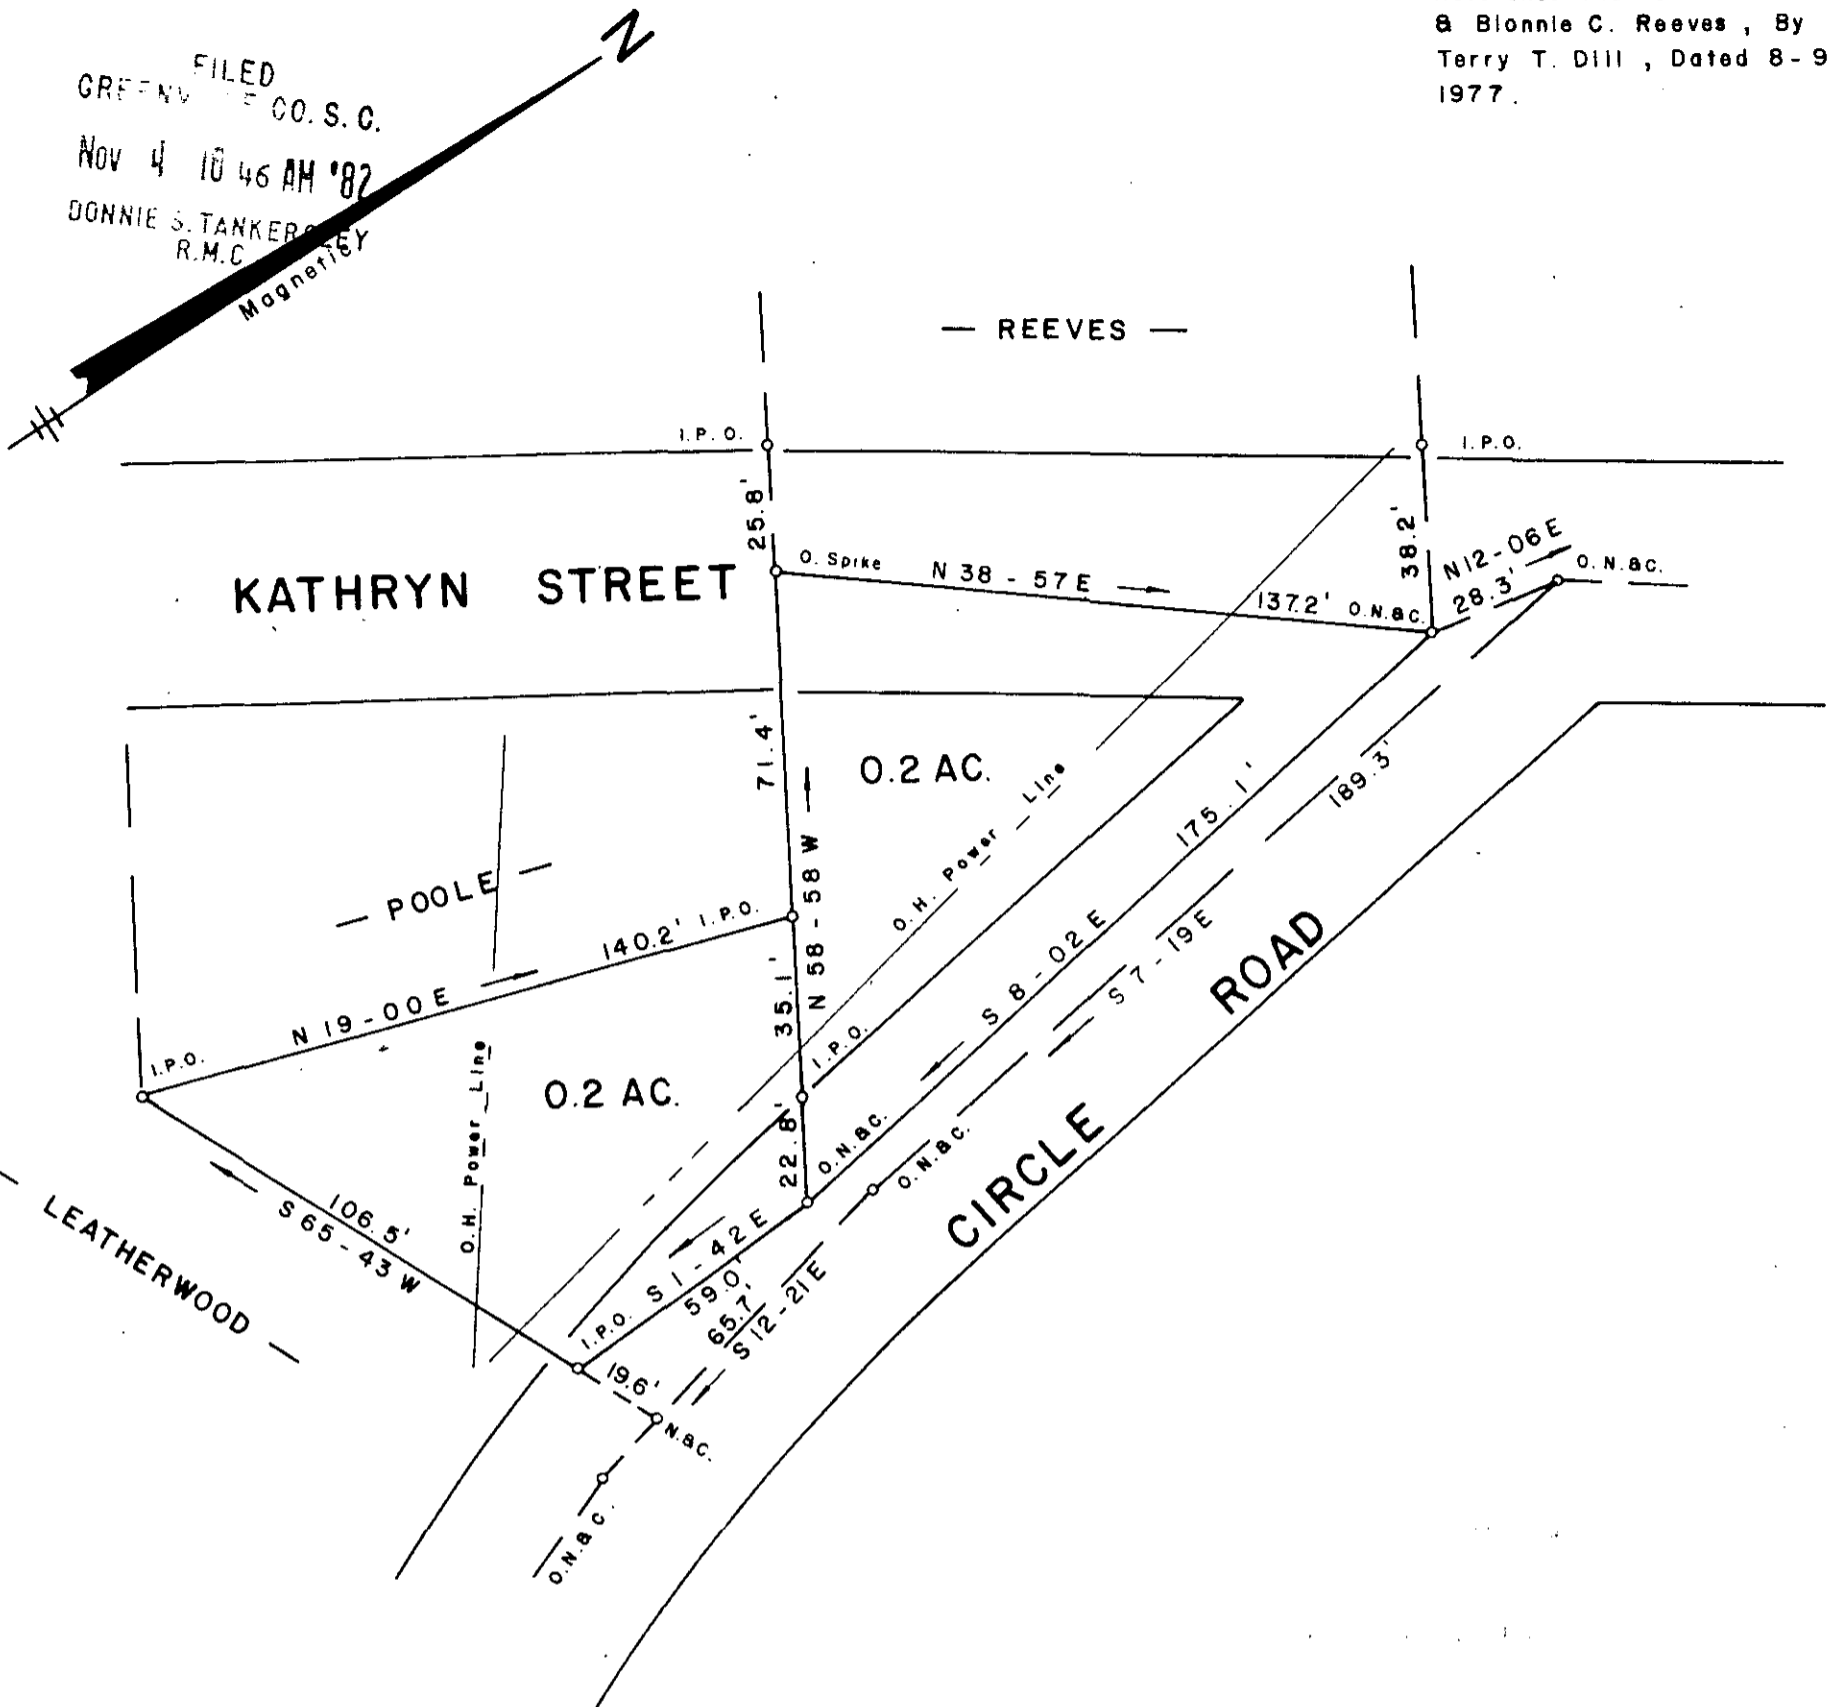

SURVEY FOR
GARY C. LEATHERWOOD
NEAR MARIETTA GREENVILLE COUNTY
SOUTH CAROLINA

AUGUST 19, 1982

9-H-20

10986



NOV 4 1982

This plot is not within the limits of the Greenville County Subdivision Regulation Jurisdiction and therefore recordation approval by the Greenville County Planning Commission is not required.

11-4-82 *Stephen W. Janner*
Greenville County Planning Commission

I Hereby Certify That The Ratio Of Precision Of The Field Survey is 1/5000 As Shown Hereon And The Area Was Determined By D.M.D. Method.

Jeffery M. Plumblee

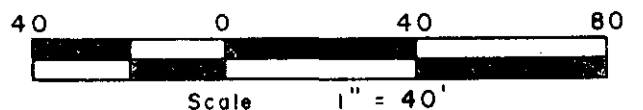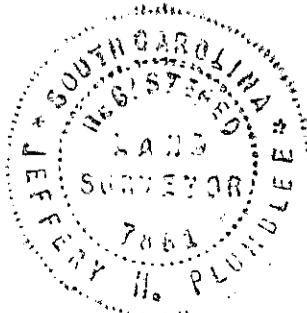

JEFFERY M. PLUMBLEE
INC.
REGISTERED LAND SURVEYOR
7881

P. O. BOX 788
TRAVELERS REST, S. C. 29690

(803) 834-4426

514.8 - 1 - Pt. 29, 43

F. B. 8

GC10 - 3NO4 82 043

5,000