


FILED  
 GREENVILLE CO. S.C.  
 NOV 10 9 24 AM '82  
 JOHNNIE S. TANKERSLEY  
 R.M.C.

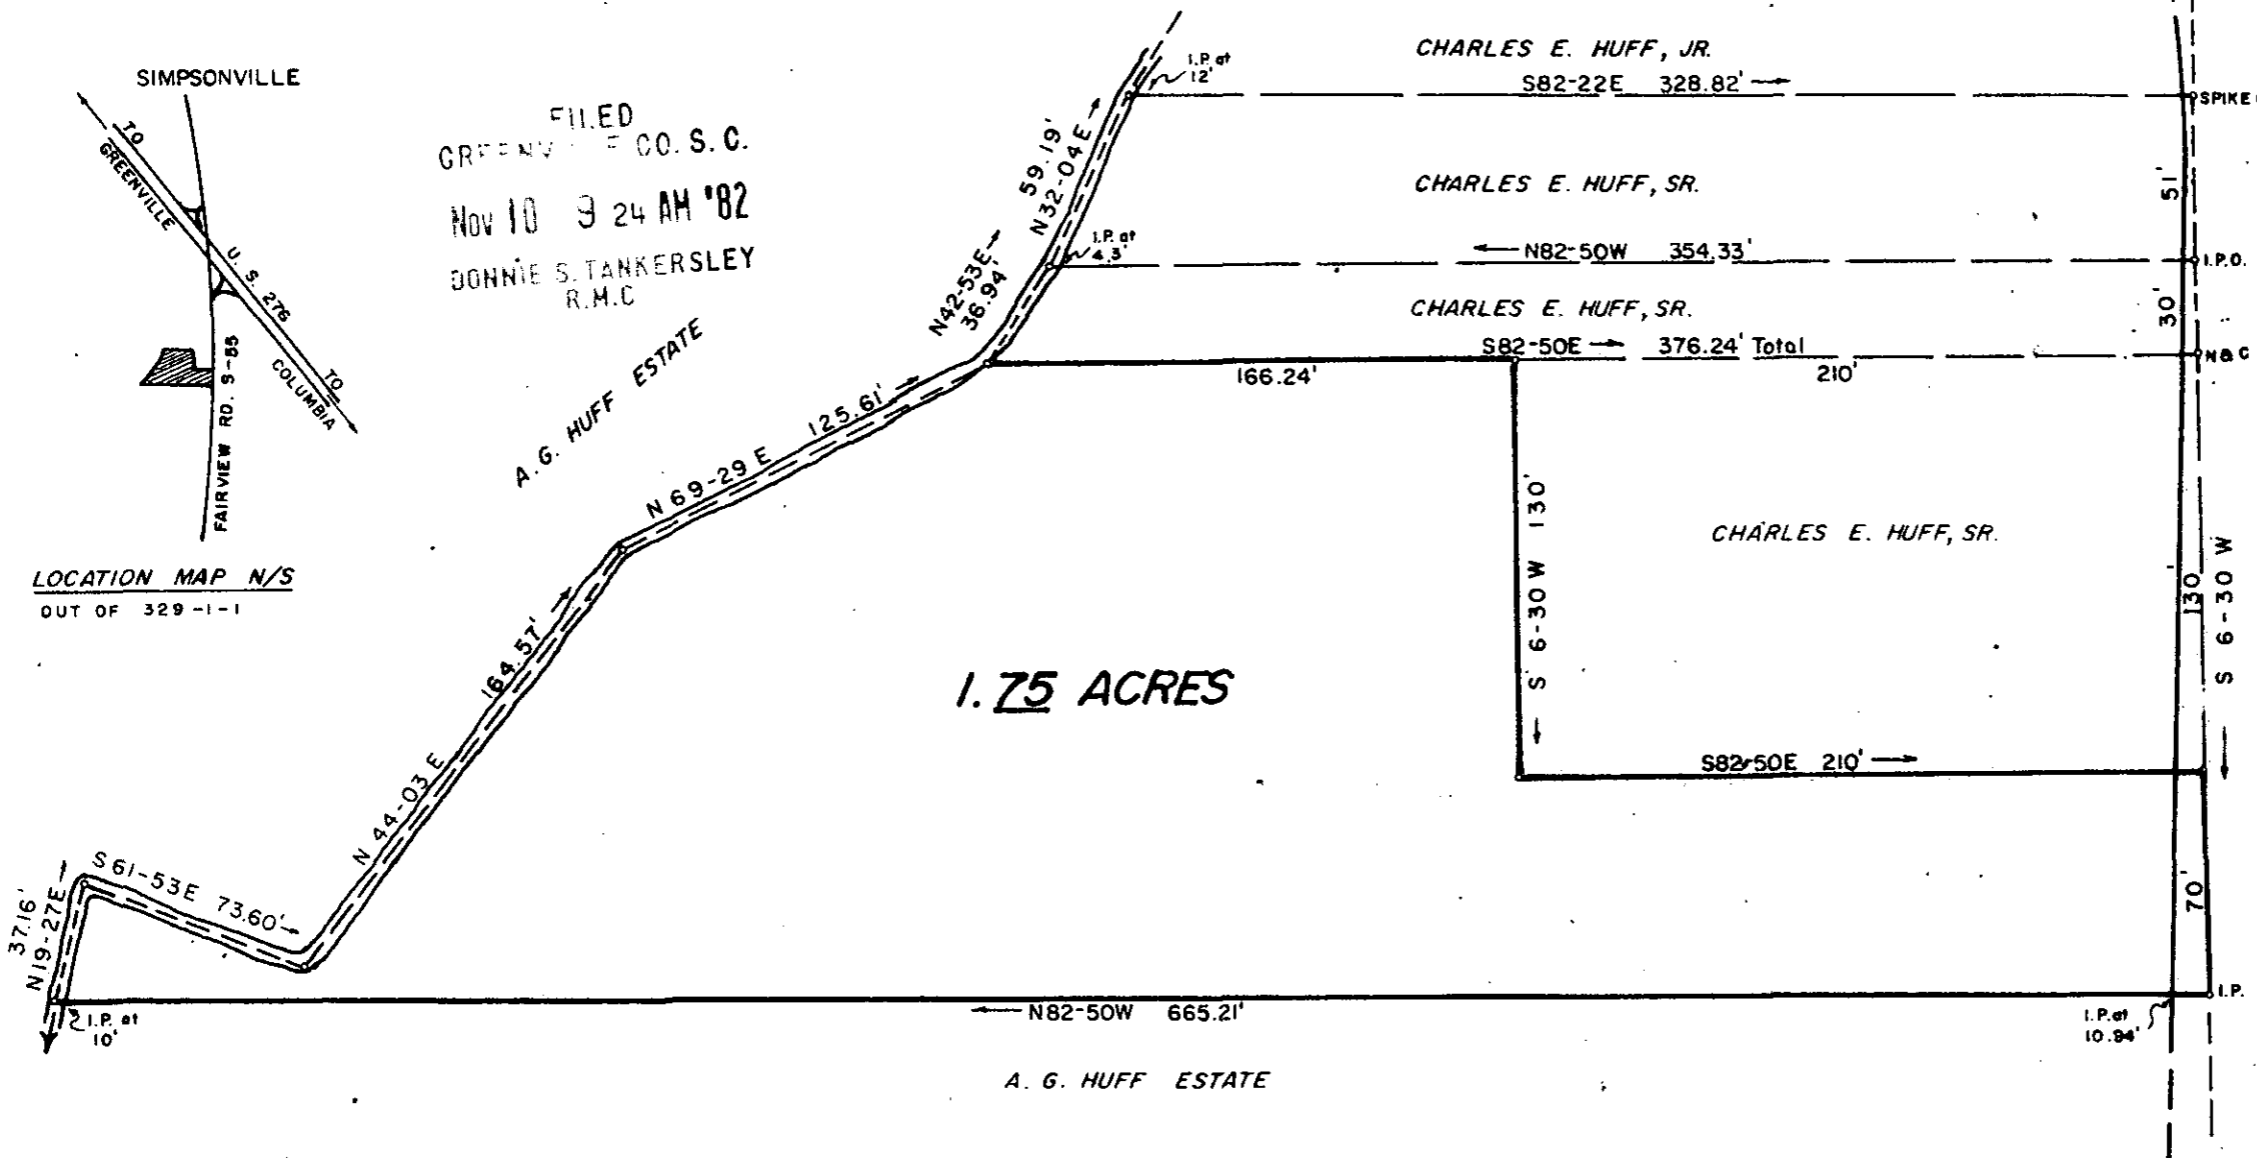


LOCATION MAP N/S  
 OUT OF 329-1-1

1.75 ACRES

"I CERTIFY THAT THE RATIO OF  
 PRECISION OF THE FIELD SURVEY  
 IS 1/5,000 AND AREA WAS  
 CALCULATED BY DMD METHOD.



SURVEY FOR  
**CHARLES E. HUFF, SR.**  
 NEAR SIMPSONVILLE-GREENVILLE CO, S.C.  
 AUGUST 3, 1982

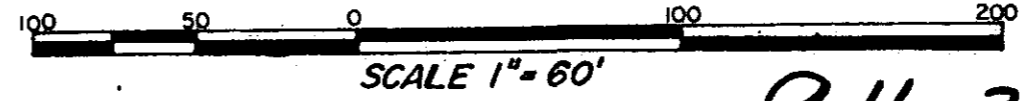

*C.O. Riddle* C.O. RIDDLE, REG. L.S. 1347

9-H-30

11458

MICROFILMED