

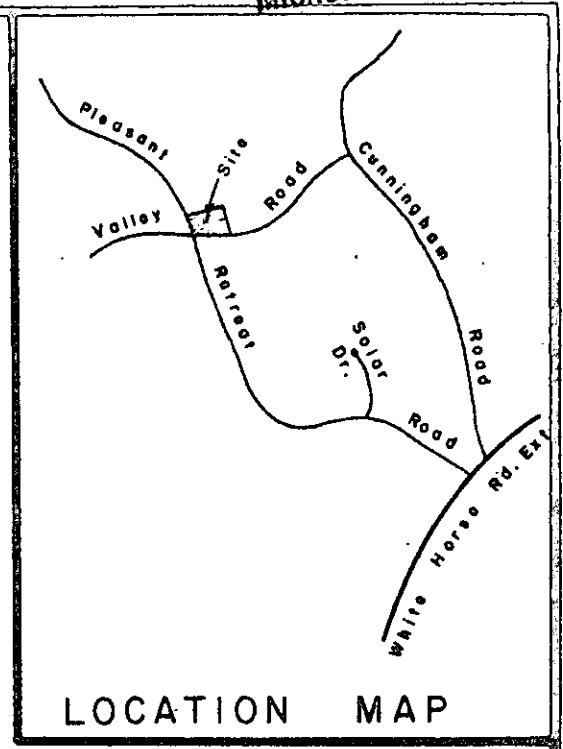


NOTE: REFERENCE
DEED BOOK 777, PAGE 315

FILED
GREENVILLE CO. S. C.
Nov 18 12 20 PM '82
BONNIE S. TANKERSLEY
R.M.C.

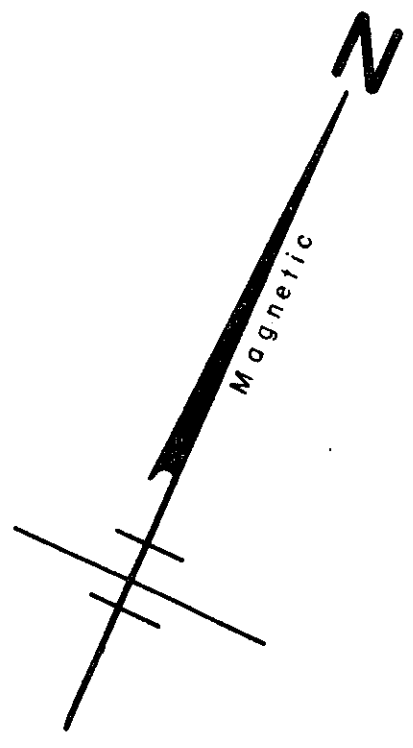


— JONES —

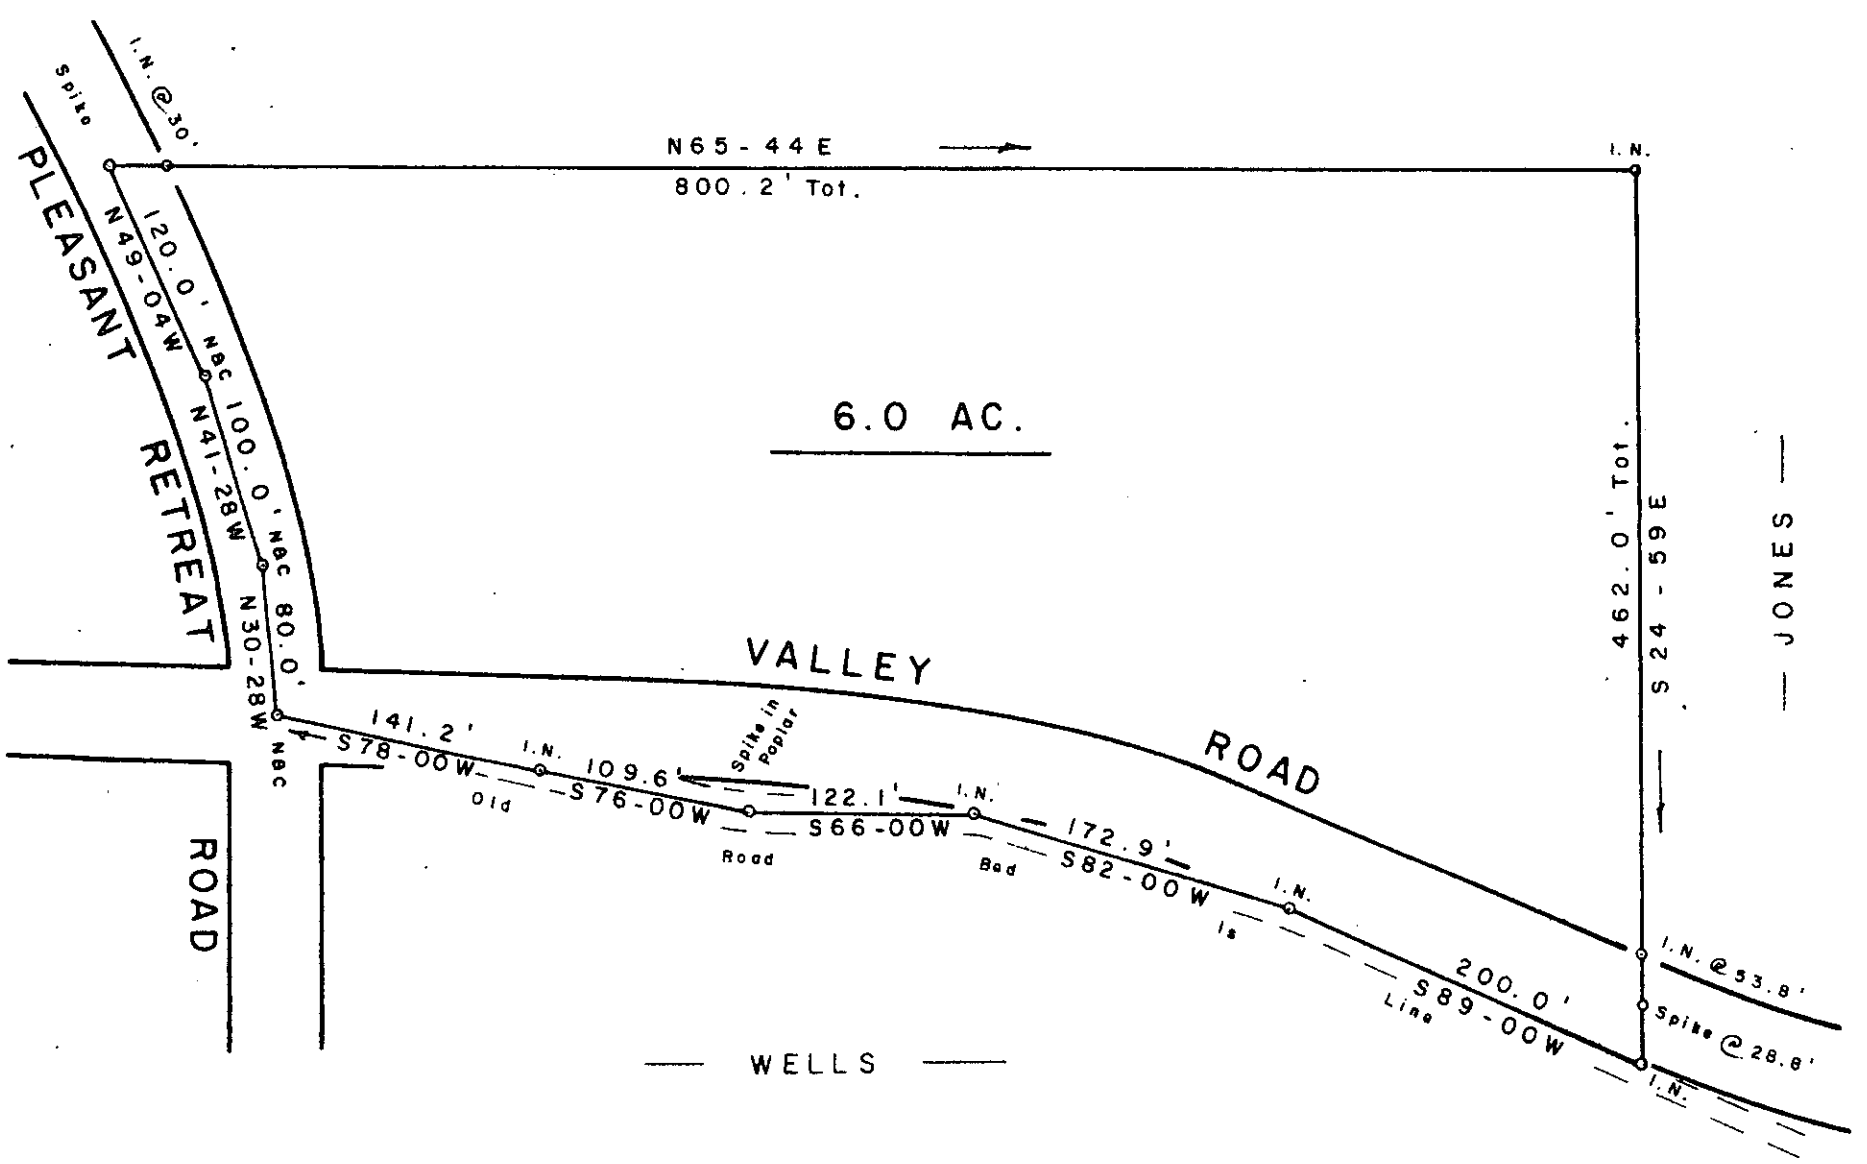

NOV 18 1982 ✓
9. H. 37 12175

SURVEY FOR
WILLIAM K. McCARSON
JUDY ANN McCARSON
NORTH OF TRAVELERS REST GREENVILLE CO.
SOUTH CAROLINA
OCTOBER 11, 1982

SCALE: 1" = 100'

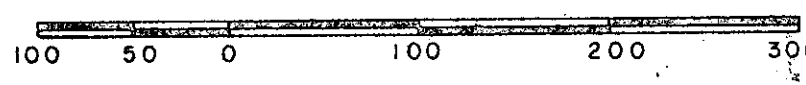

W. R. WILLIAMS, JR.
ENGR./SURVEYOR, Inc.
P. E. & L. S. No. 3979
15 S. MAIN STREET
TRAVELERS REST, S. C.
29690

"I hereby certify that the ratio of precision of the field survey is 1/5000 as shown hereon and the area was determined by D.M.D. method of area calculation."

W. R. Williams, Jr. P. E. & L. S. No. 3979

F. B. 64. 505.7 - 1 - Pt. 2

