



FILED CO. S.C.  
GREENVILLE  
DEC 9 4 34 PM '82  
DONNIE S. TANKERSLEY  
R.M.C.

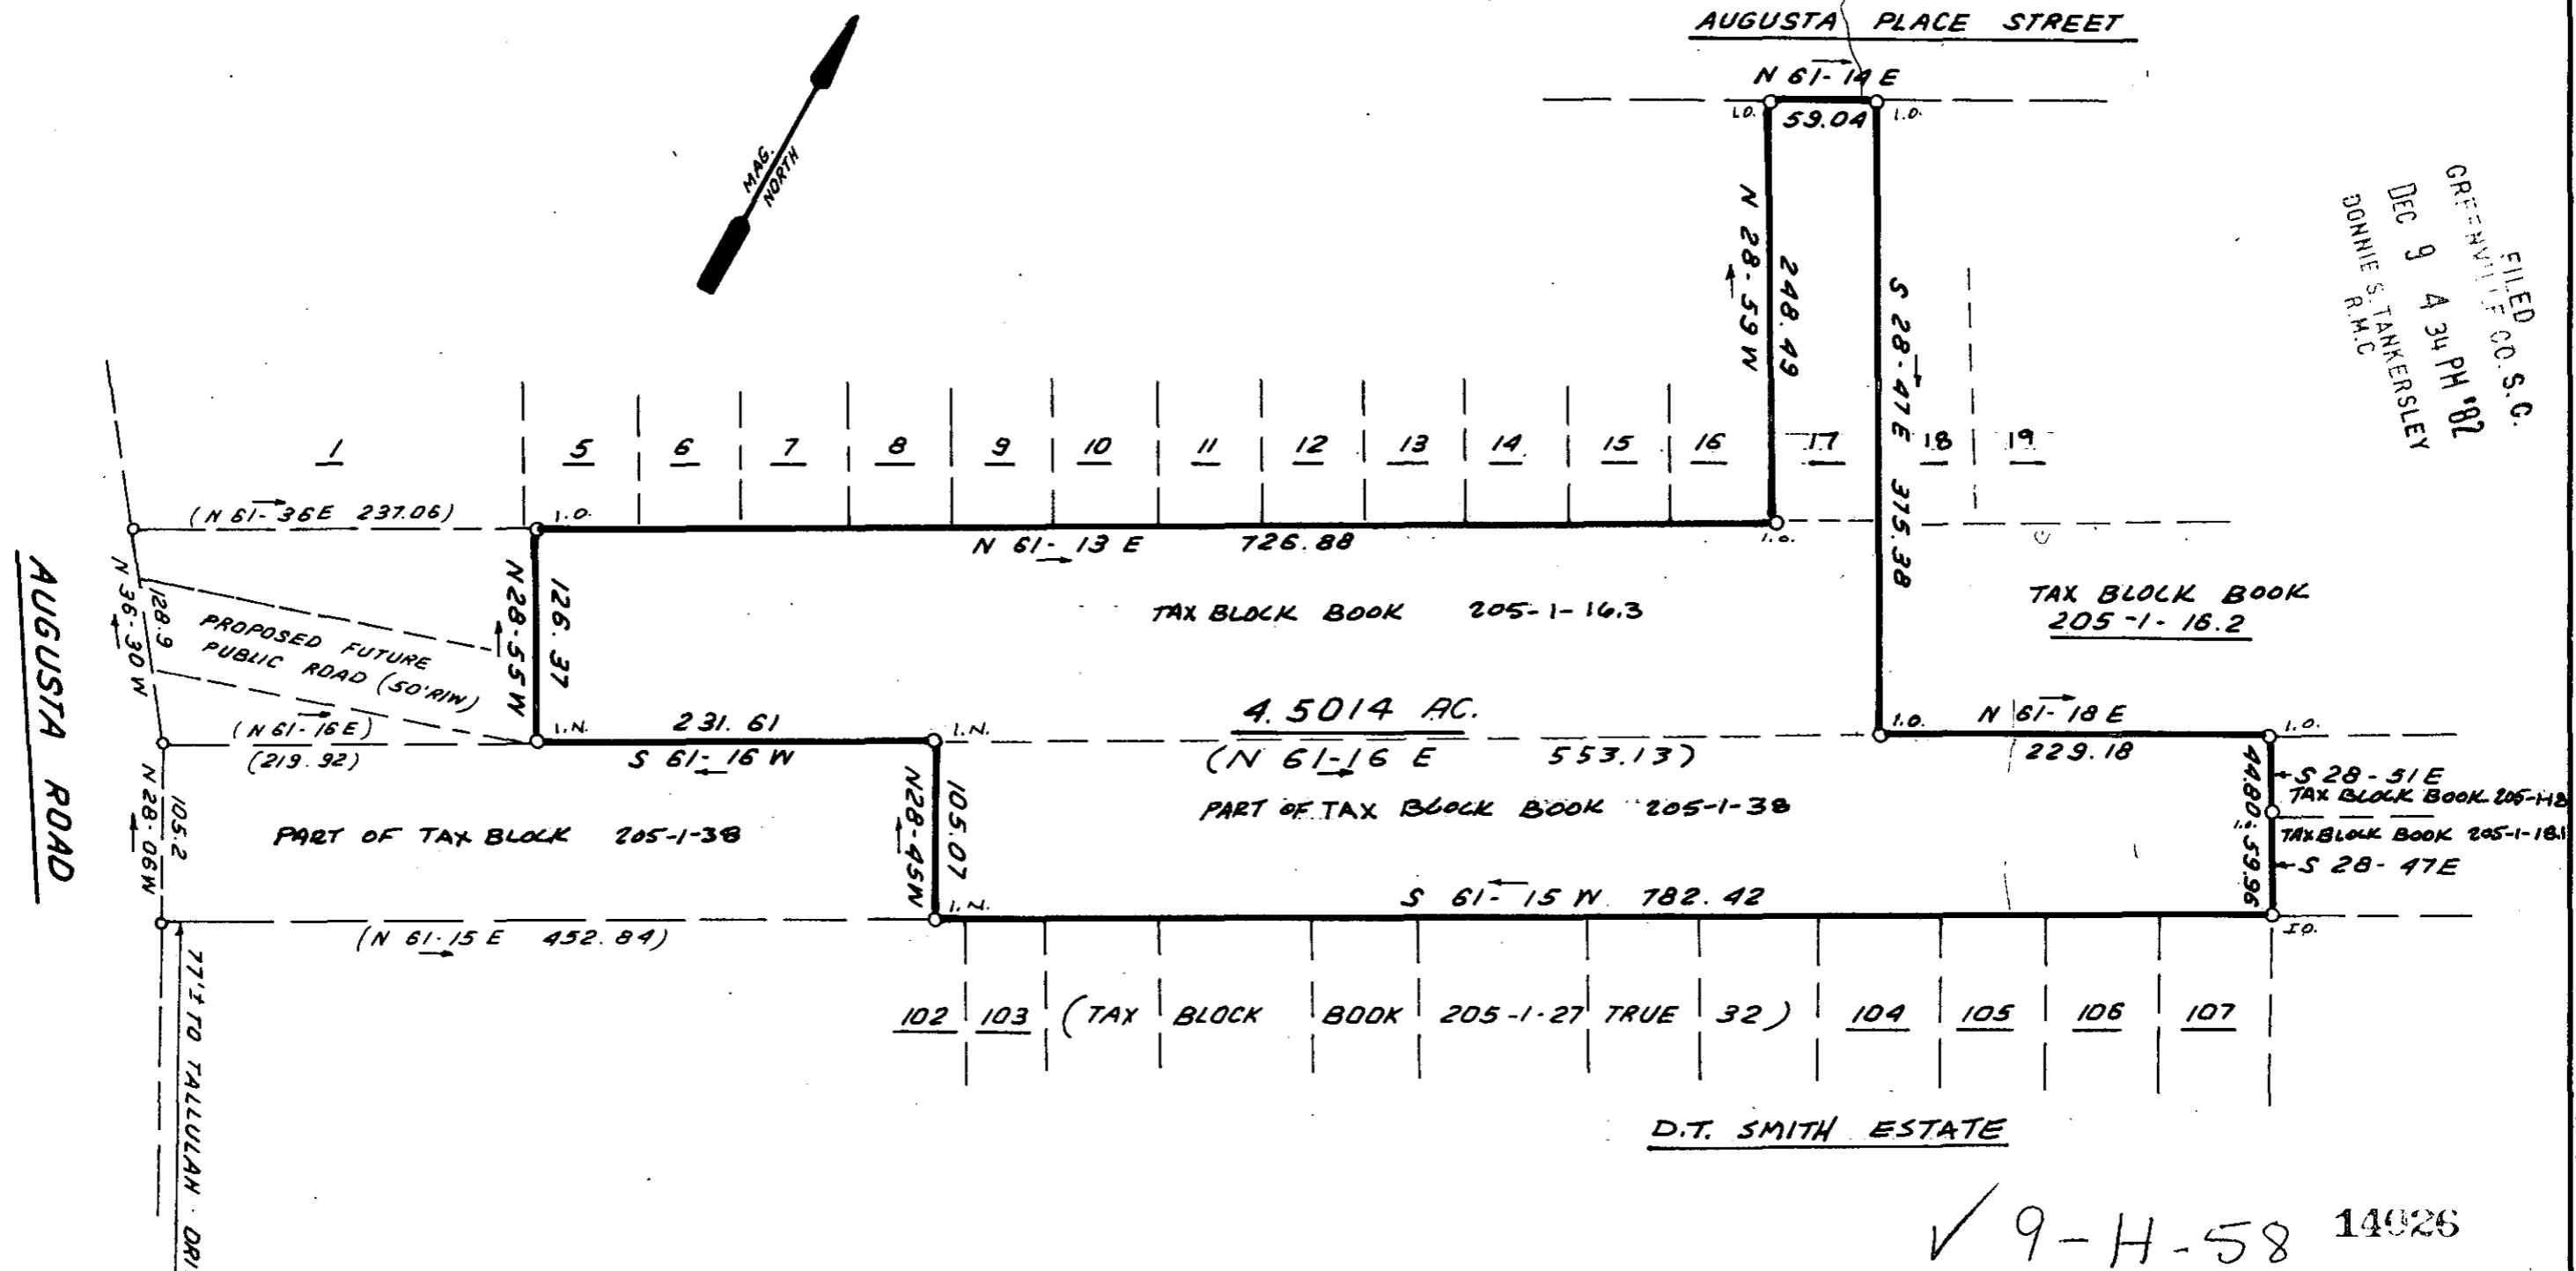

I hereby certify that the ratio of precision of the field survey is 1/5,000 as shown hereon and the area was determined by DMD Method.

*James R. Freeland*  
James R. Freeland RLS & PE 4781

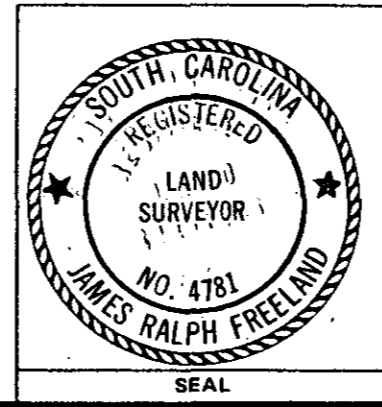

STATE OF SOUTH CAROLINA  
GREENVILLE COUNTY

PROPERTY OF

✓ W.R. MARTIN CORP. &  
✓ FIRST CAROLINA CONST. CO. INC.

FREELAND & ASSOCIATES  
Engineers • Land Surveyors

GREENVILLE, S.C.

SURVEY L.T.  
DRAWN B.R.  
CHECK JRF  
SCALE 1" = 100'  
DATE OCT. 26. 82  
DWG. NO. 7993

✓ 9-H-58 14026

MICROFILMED