

FILED
 GREENVILLE CO. S.C.
 JAN 5 2 36 PM '83
 DONNIE S. TANKERSLEY
 R.M.C.

16447



JAN 5 1983

9-H-75

MICROFILMED

I hereby certify that the ratio of precision of the field survey is 1/5,000 as shown hereon and the area was determined by DMD Method.

James R. Freeland
 James R. Freeland RLS & PE 4781

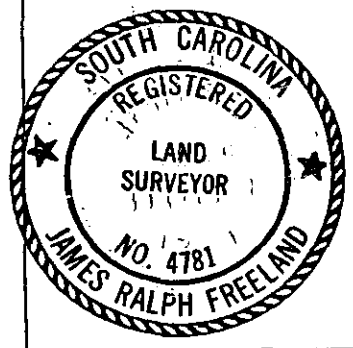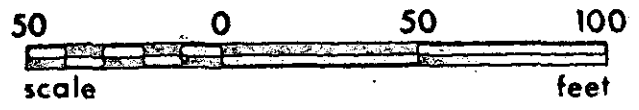

STATE OF SOUTH CAROLINA
 GREENVILLE COUNTY

PROPERTY OF
WILLIAM M. GIBBS
GALE GIBBS

FREELAND & ASSOCIATES
 Engineers • Land Surveyors
 GREENVILLE, S.C.

SURVEY	WBH III
DRAWN	B.R.
CHECK	MC
SCALE	1" = 50'
DATE	DEC. 15. 82
DWG. NO.	8181 5.00C1

DATE: 1983 JAN 5 83 4:58