

Nov 2 2 27 PM '82

DONNIE S. TANKERSLEY  
R.M.C

MICROFILMED



JASWHICH

N 29-04 E

143.32

IN

IN

N 15-11 W 270.00

1.07 AC. TOT.

SUNBELT  
PROPERTIES

200.00 TOT.

S 58-57 E

25' SAN. SEWER EASEMENT

REF. IN @ 23.5'


M/C (OLD)

S 31-03 W 330.00

☞ DRY POCKET ROAD

712' ± TO  
BATESVILLE RD.


LOCATION MAP

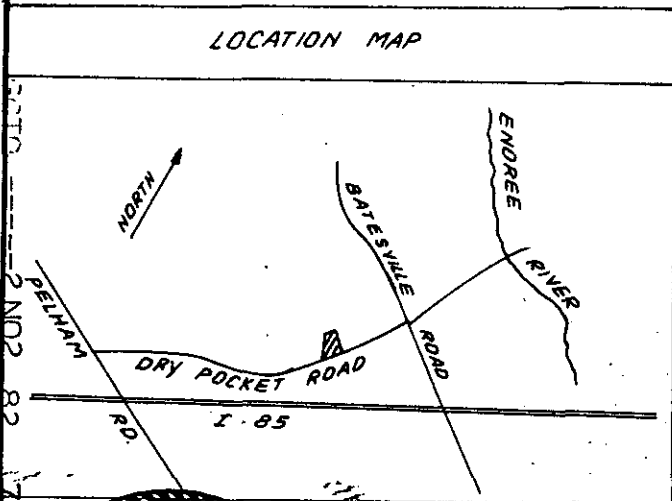

I hereby certify that the ratio of precision of the field survey is 1/5,000 as shown hereon and the area was determined by DMD Method.

James R. Freeland  
James R. Freeland RLS & PE 4781

10747

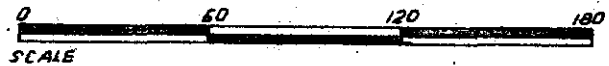

SEAL

STATE OF SOUTH CAROLINA  
GREENVILLE COUNTY

9-I-1 ✓

PROPERTY OF

CHARLES ALLAN FOWLER

FREELAND & ASSOCIATES  
Engineers • Land Surveyors

GREENVILLE, S.C.

SURVEY I.T.

DRAWN B.R.

CHECK M.C.

SCALE 1" = 60'

DATE SEPT. 24. 82

DWG. NO. 7887