


MICROFILMED

GREENVILLE CO. S. C.

NOV 8 10 52 AM '82

DONNIE S. STANKERSLEY
R.M.C.

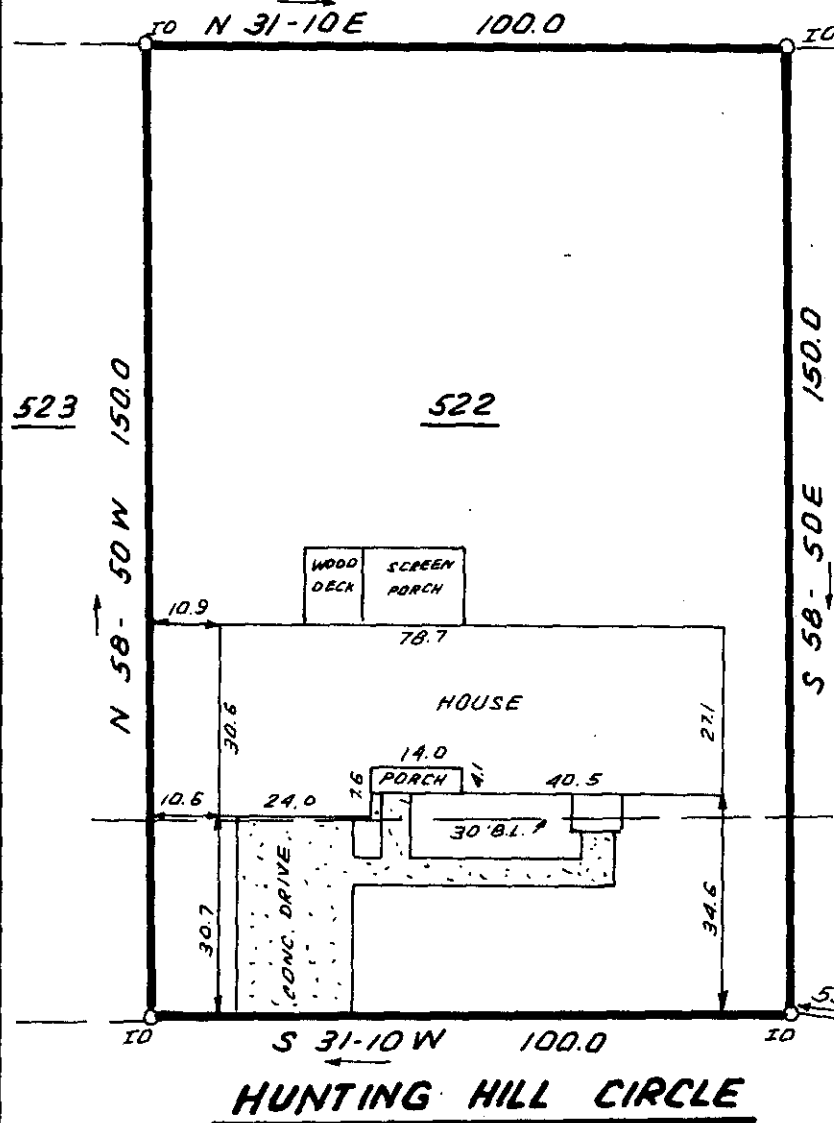


This is to certify that on November 5, 1982, I surveyed the property shown on this plat, known as Lot 522 on the plat of Sugar Creek, Sec. 2, Map 4, recorded in the RMC Office of Greenville County in Plat Book 8P on page 62, and that the property lines, walls and buildings are as shown hereon; that the building located on said lot does not encroach or project on adjacent streets or property, and that no adjacent walls or buildings encroach or project on said premises, and that no utility lines cross this property except as shown hereon. This property is not located in a designated flood hazard area.

Drainage and utilities easement 5' each side of all side and rear lot lines.

11272

James R. Freeland
James R. Freeland PLS and PE
4781

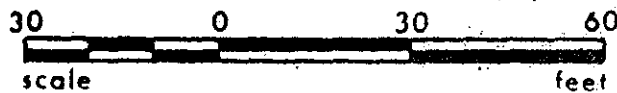

(538.17-1-14)

9-I NOV 8 1982



**STATE OF SOUTH CAROLINA
GREENVILLE COUNTY**

SUGAR CREEK
SEC. 2; MAP 4; LOT 522
PROPERTY OF
FRED T. BENTFELD
ANNA MARIE BENTFELD

FREELAND & ASSOCIATES
Engineers • Land Surveyors

GREENVILLE, S.C.

SURVEY DCH

DRAWN BR

CHECK DCH

SCALE 1" = 30'

DATE NOV. 5. 82

DWG. NO. 8028