

4

FILED
GREENVILLE CO. S. C.

NOV 30 1 49 PM '82



DONNIE S. TANN
R.M.C.

3

2


1

This is to certify that on November 22, 1982, I surveyed the property shown on this plat, known as Lot 2 on the plat of Terra Oaks, recorded in the RMC Office of Greenville County in Plat Book 7X on page 33, and that the property lines, walls and buildings are as shown hereon; that the building located on said lot does not encroach or project on adjacent streets or property, and that no adjacent walls or buildings encroach or project on said premises, and that no utility lines cross this property except as shown hereon. This property is not located in a designated flood hazard area.

5' drainage and utility easement along all side and rear lot lines.


James R. Freeland
James R. Freeland PLS and PE

13134 4781

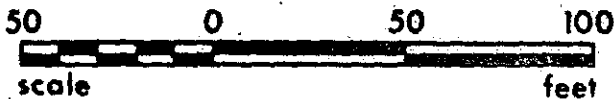

NOV 30 1982

9-I-60 ✓

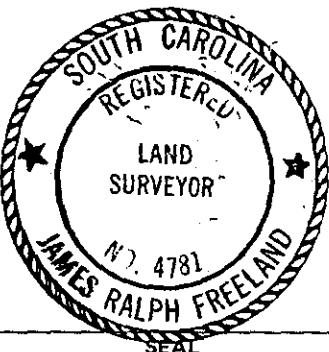

STATE OF SOUTH CAROLINA
GREENVILLE COUNTY

FREELAND & ASSOCIATES
Engineers • Land Surveyors

GREENVILLE, S.C.

TERRA OAKS
LOT 2
PROPERTY OF
WANDA RODDY

SURVEY L.T.

DRAWN B.R.

CHECK MLC

SCALE 1" = 50'

DATE NOV. 22. 82

DWG. NO. 8085