
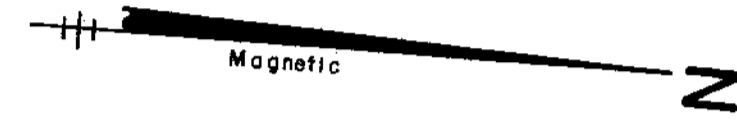


MICROFILMED

Note: Reference Plat Books U - Pg. 135, E - Pg. 137, I - Pg. 48.

FILED  
GREENVILLE CO. S.C.  
JAN 6 4 34 PM '83  
JOHN W. TANKERSLEY  
R.M.C.

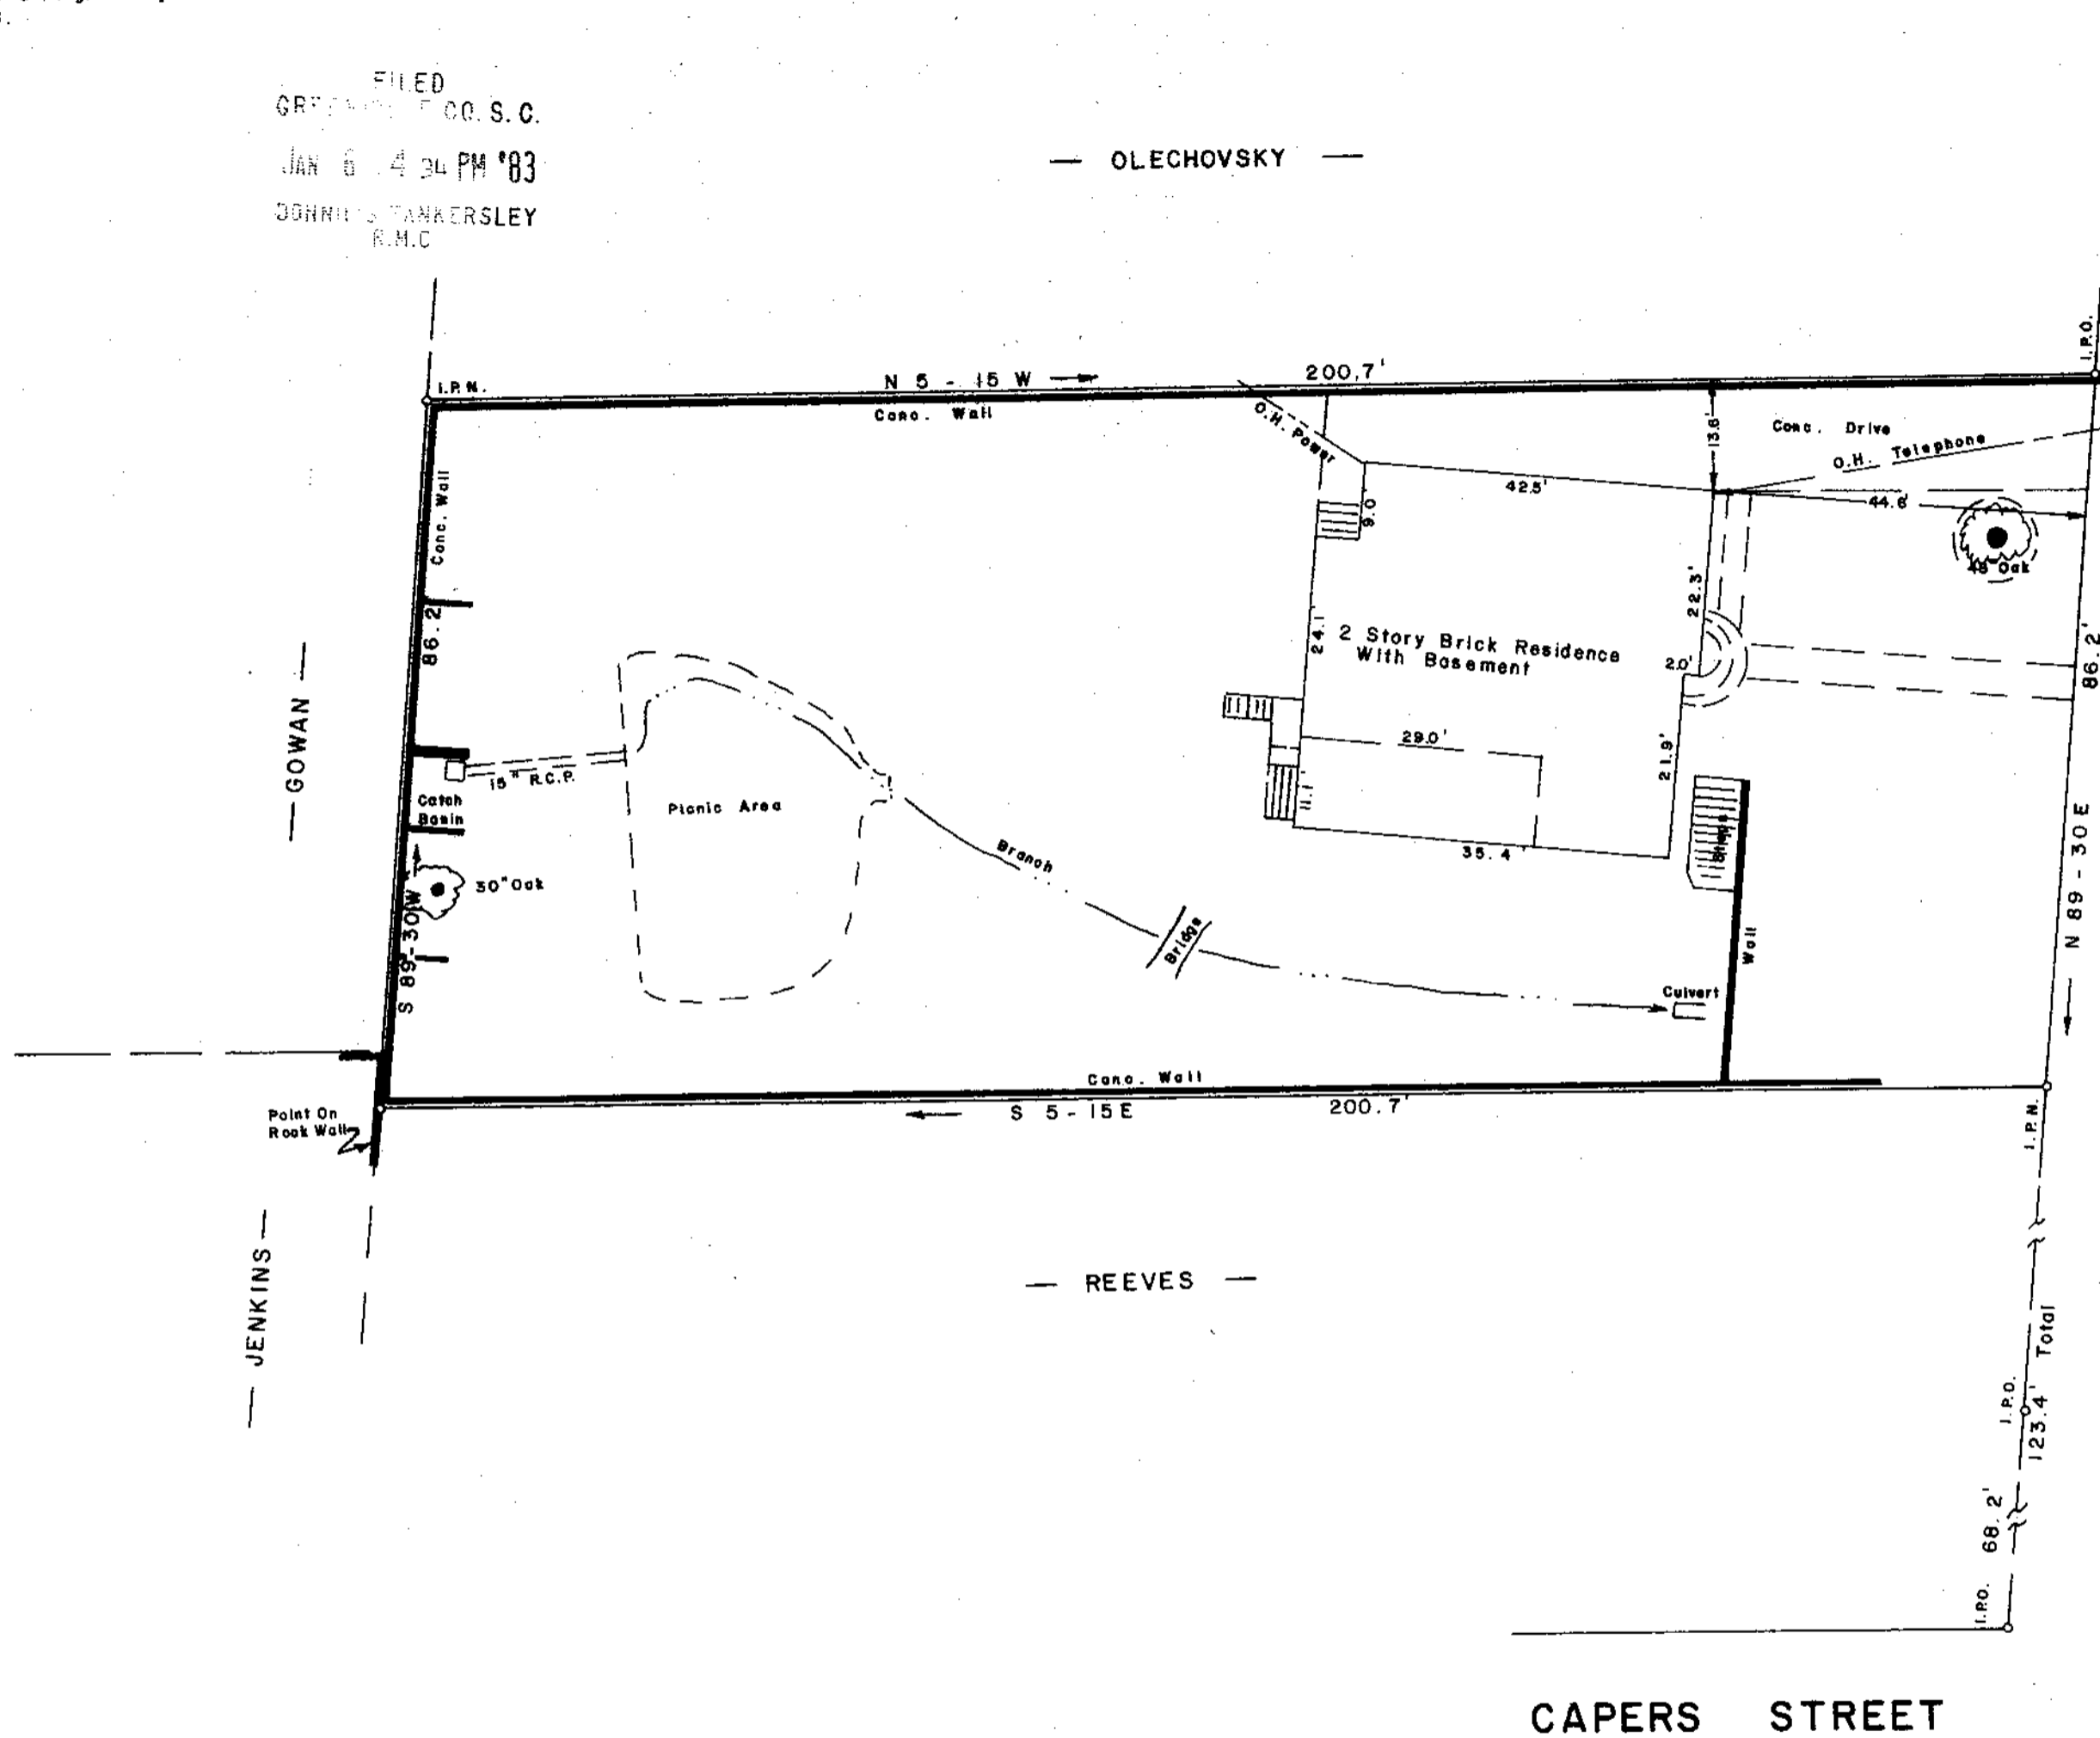

9-5-35 ✓

JAN 6 1983

SURVEY FOR  
**WILLIAM C. MITCHELL**  
**ANN TODD MITCHELL**  
 CITY OF GREENVILLE GREENVILLE COUNTY  
 SOUTH CAROLINA  
 DECEMBER 22, 1982

16587

To The Best Of My Knowledge This Structure is Located In Flood Zone C, Area Of Minimal Flooding.  
 I Hereby Certify That The Measurements As Shown Above Are Correct And There Are No Encroachments Or Projections Other Than Shown.

I Hereby Certify That The Ratio Of Precision Of The Field Survey is 1/5000 As Shown Hereon And The Area Was Determined By D.M.D. Method.

*Jeffery M. Plumblee*  
 R.L.S.# 7881  
 Scale 1" = 20'

**JEFFERY M. PLUMBLEE, INC.**  
 LAND SURVEYING



P. O. BOX 786  
 TRAVELERS REST, S. C. 29690 (803) 834-4426