


MICROFILMED

FILED  
GREENVILLE CO. S.C.  
FEB 8 2 01 PM '83  
DONNIE S. TANKERSLEY  
R.M.C.

W. RALPH BURDETTE

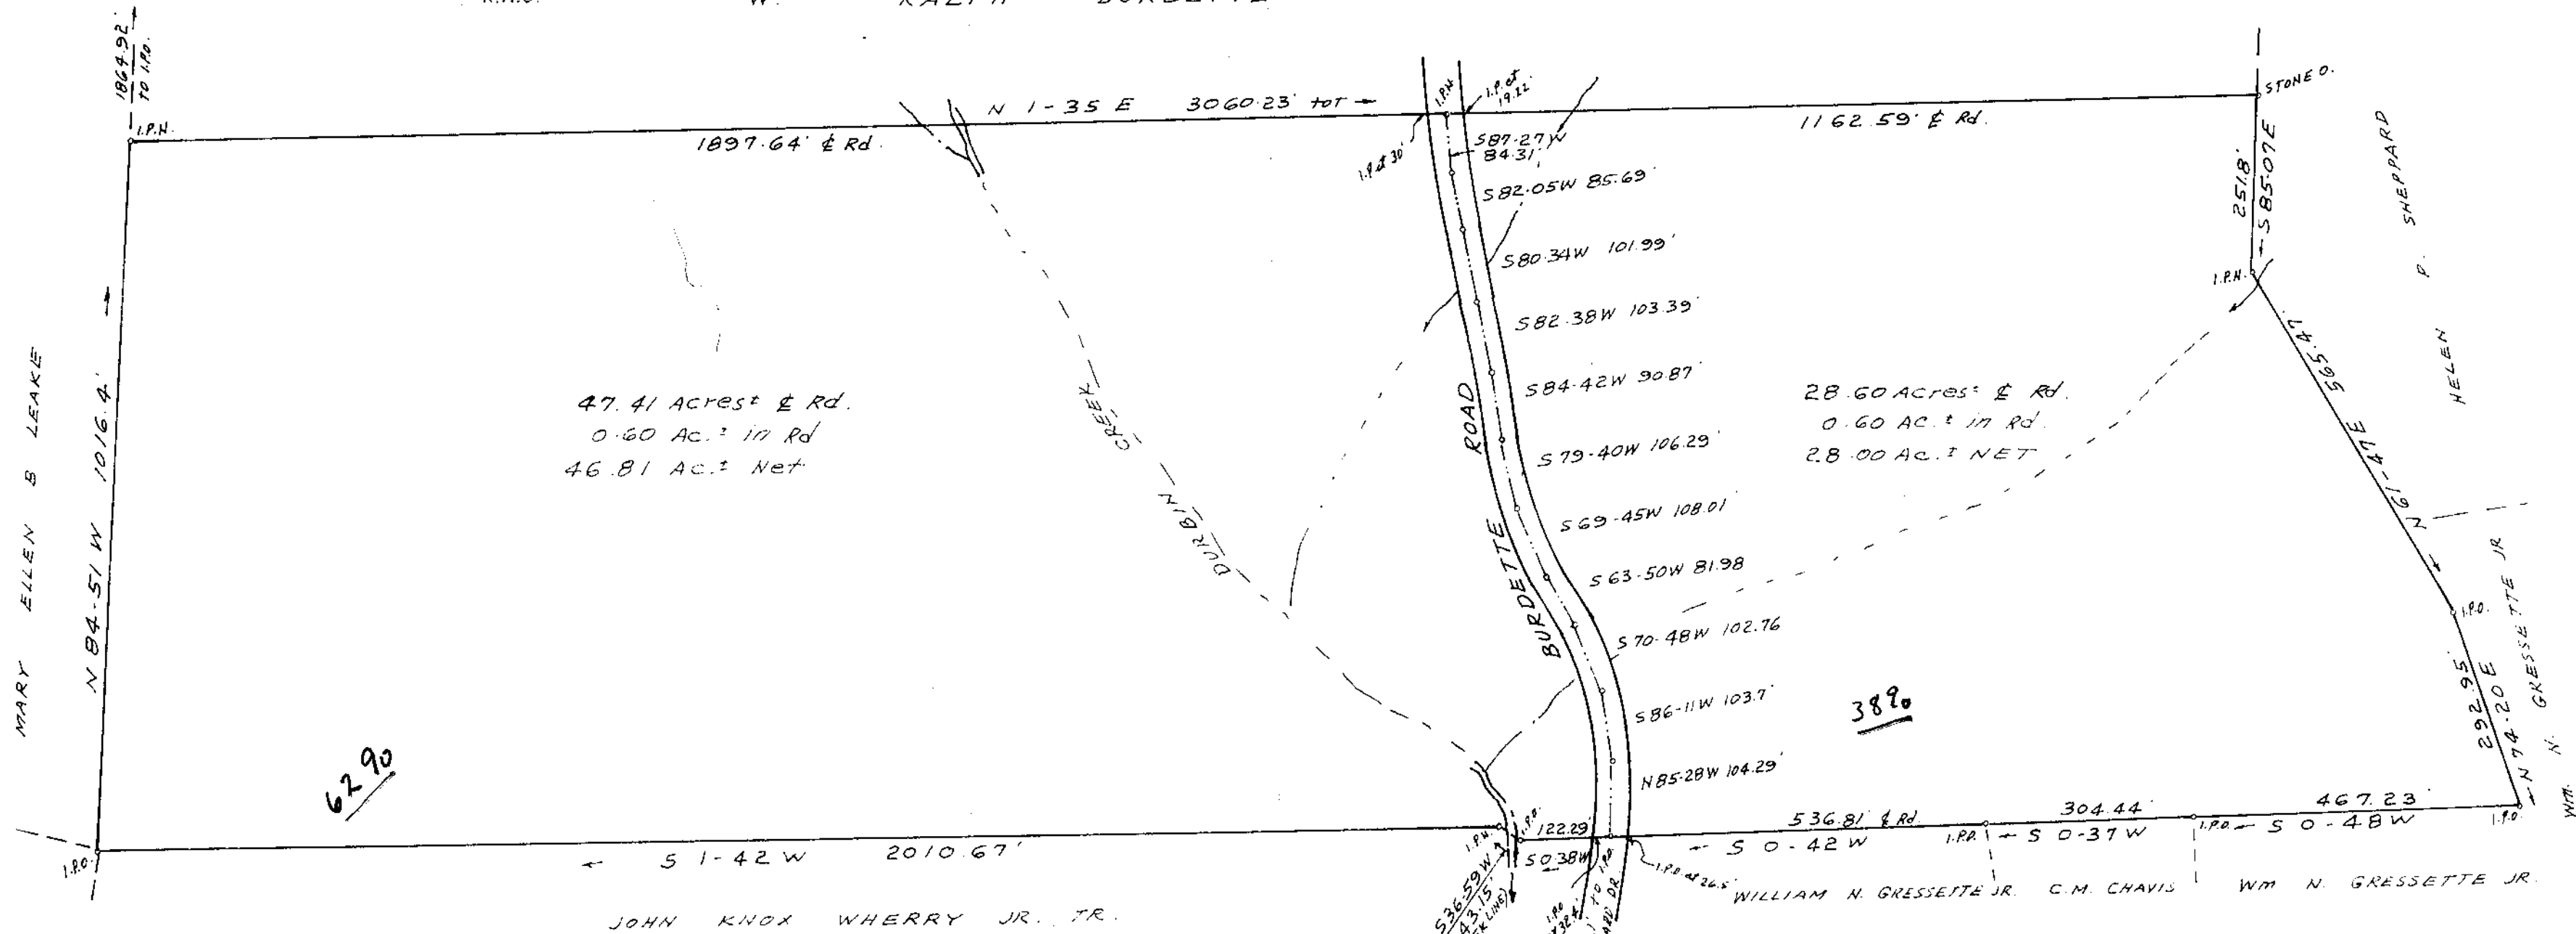

47.41 ACRES ± Rd.  
0.60 AC. ± IN Rd.  
46.81 AC. ± NET

28.60 ACRES ± Rd.  
0.60 AC. ± IN Rd.  
28.00 AC. ± NET

6290

3890



76.01

9-J-53 ✓  
19628  
FEB 8 1983

I CERTIFY THAT THE RATIO OF PRECISION OF THE  
FIELD SURVEY IS 1/7500 AND AREA WAS COMPUTED  
BY DMD METHOD.

SURVEY FOR  
WILLIAM N. GRESSETTE JR.  
NEAR SIMPSONVILLE - GREENVILLE CO. S.C.  
DEC. 23, 1982

SCALE 1" = 200'

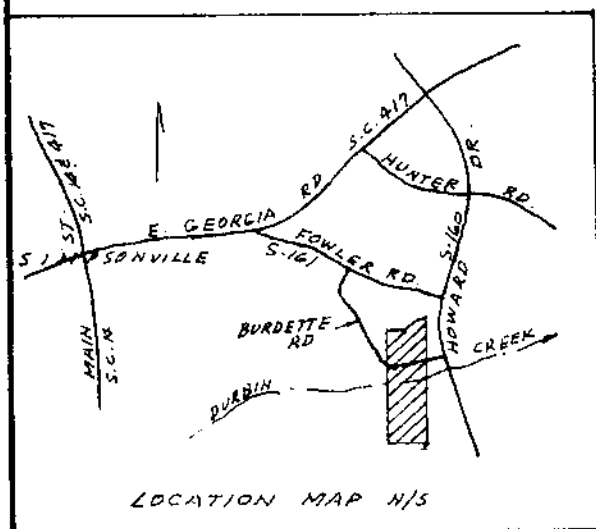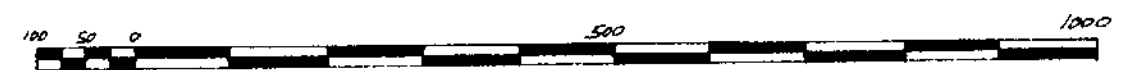

C. O. Riddle  
REGISTERED SURVEYOR  
R/S #1347 - Greenville, S.C.