
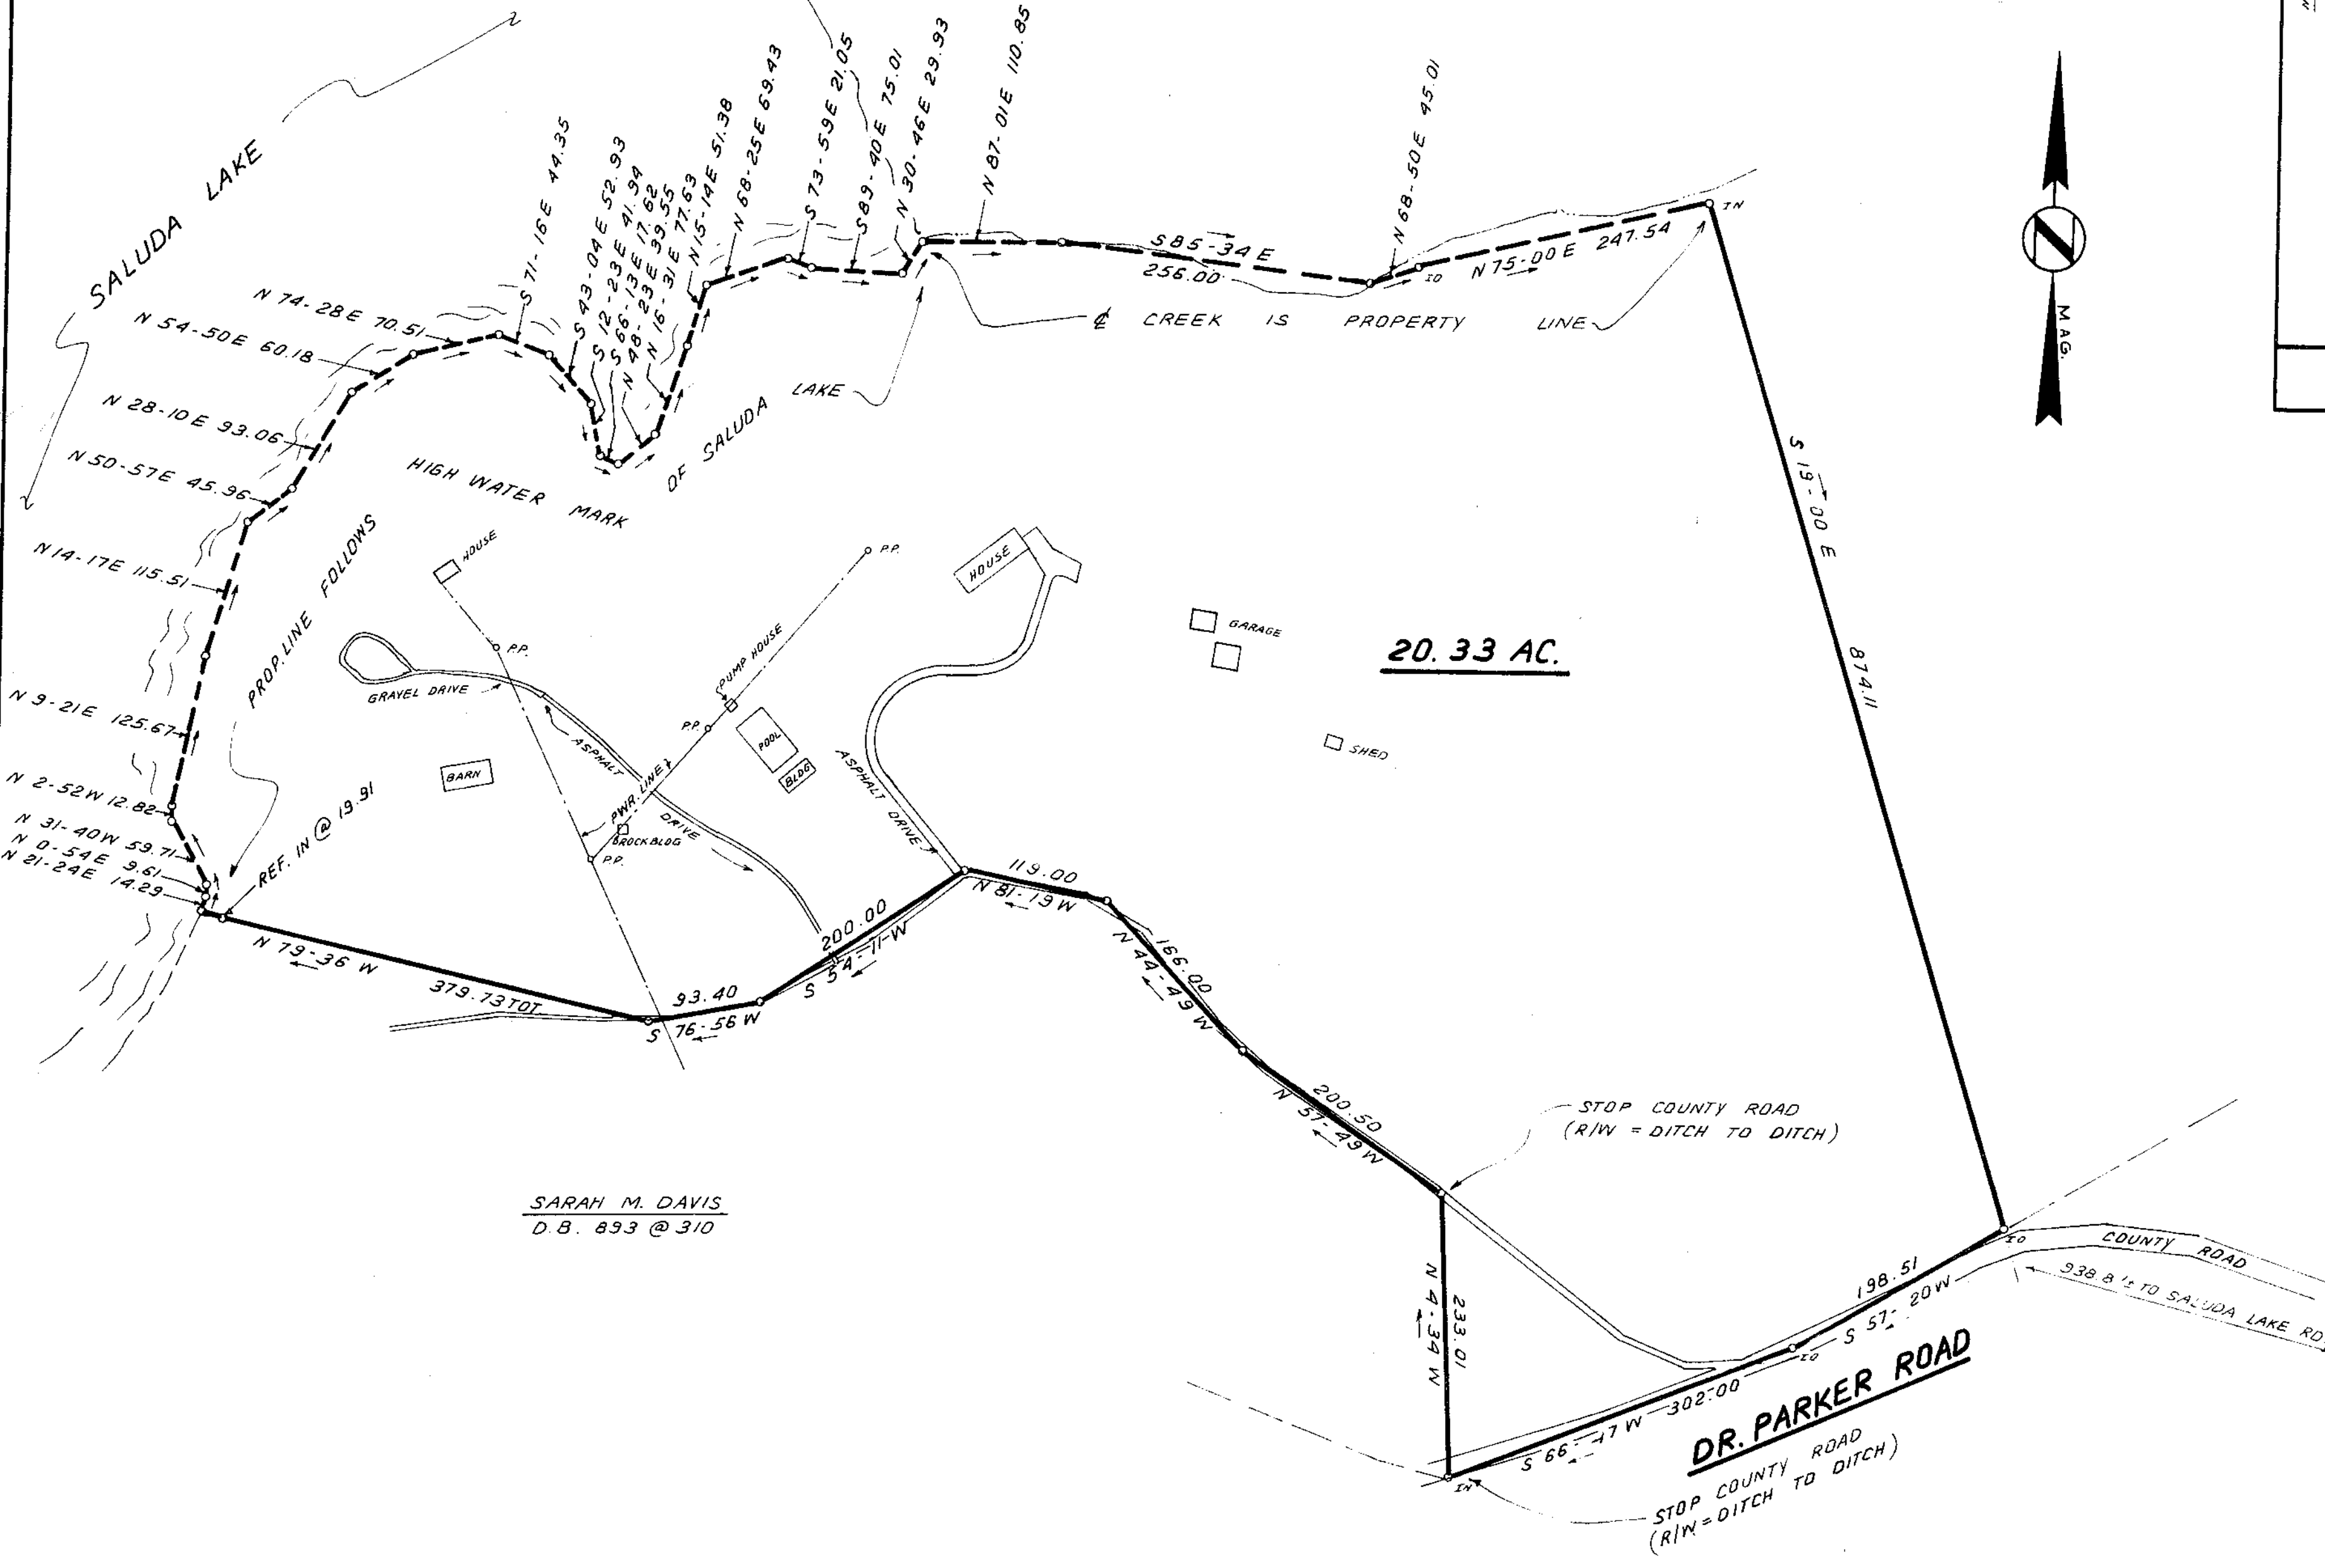


EDWIN & MAUDE ABBEY SPARKS
D.B. 207 @ 233

FILED
GREENVILLE CO. S. C.
MAR 14 4 35 PM '83
DONNIE S. TANKERSLEY
R.M.C.

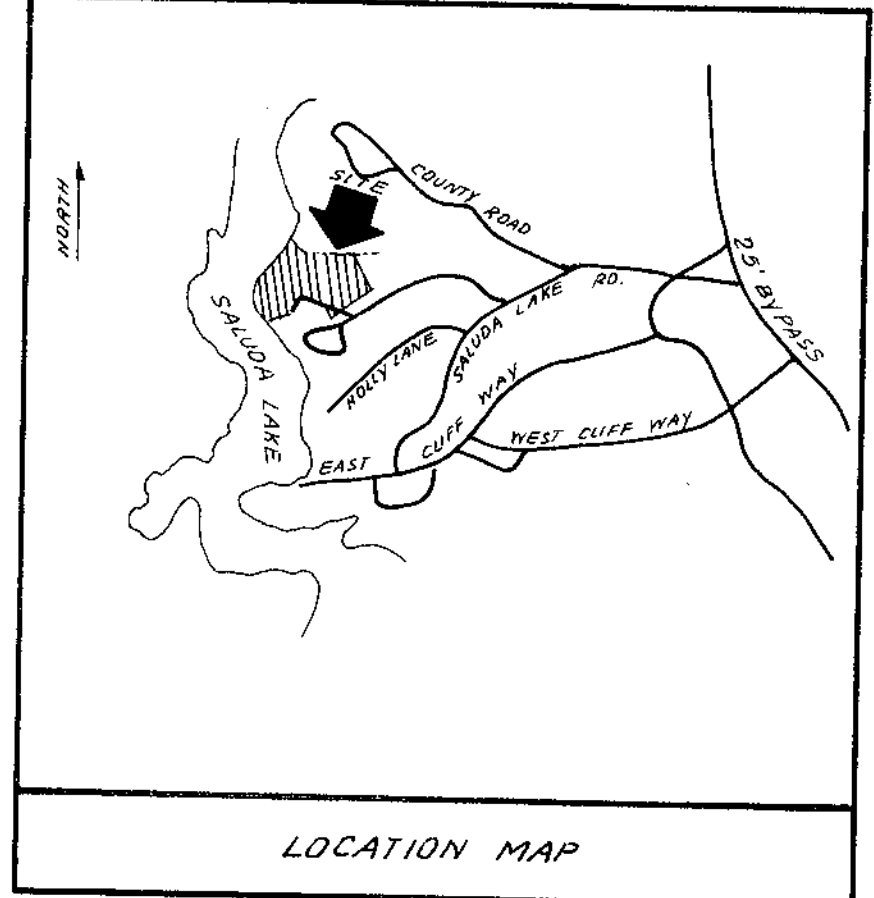

20.33 AC.

SARAH M. DAVIS
D.B. 833 @ 310

23031

9-j-77

I hereby certify that the ratio of precision of the field survey is 1/5,000 as shown hereon and the area was determined by DMD Method.

James R. Freeland
James R. Freeland RLS & PE 4781



STATE OF SOUTH CAROLINA
GREENVILLE COUNTY

ESTATE OF
DR. JACK D. PARKER

FREELAND & ASSOCIATES Engineers & Land Surveyors GREENVILLE, S.C.
SURVEY <i>L.T.</i>
DRAWN <i>B.P.</i>
CHECK <i>M.L.C.</i>
SCALE 1" = 100'
DATE <i>MAY 19 82</i>
DWG. NO. <i>7500</i>

GCTO --- 3 MR14 83