




FILED  
GREENVILLE CO. S. C.  
APR 7 4 00 PM '83  
DONNIE S. TANKERSLEY  
R.M.C.

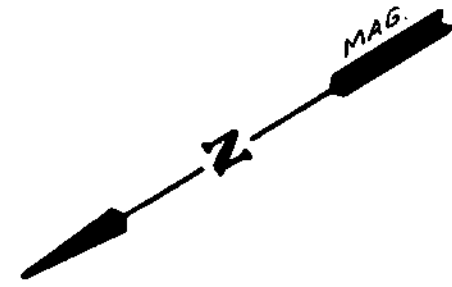

RICHARD L. GROUNDSELL  
(631.8-1-14.2)

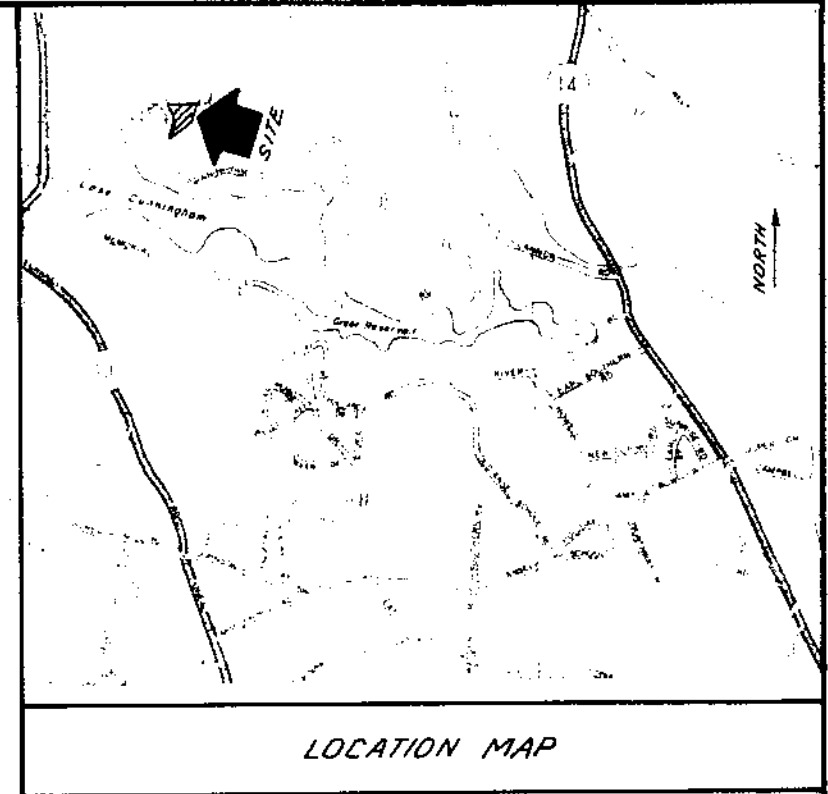

LOCATION MAP

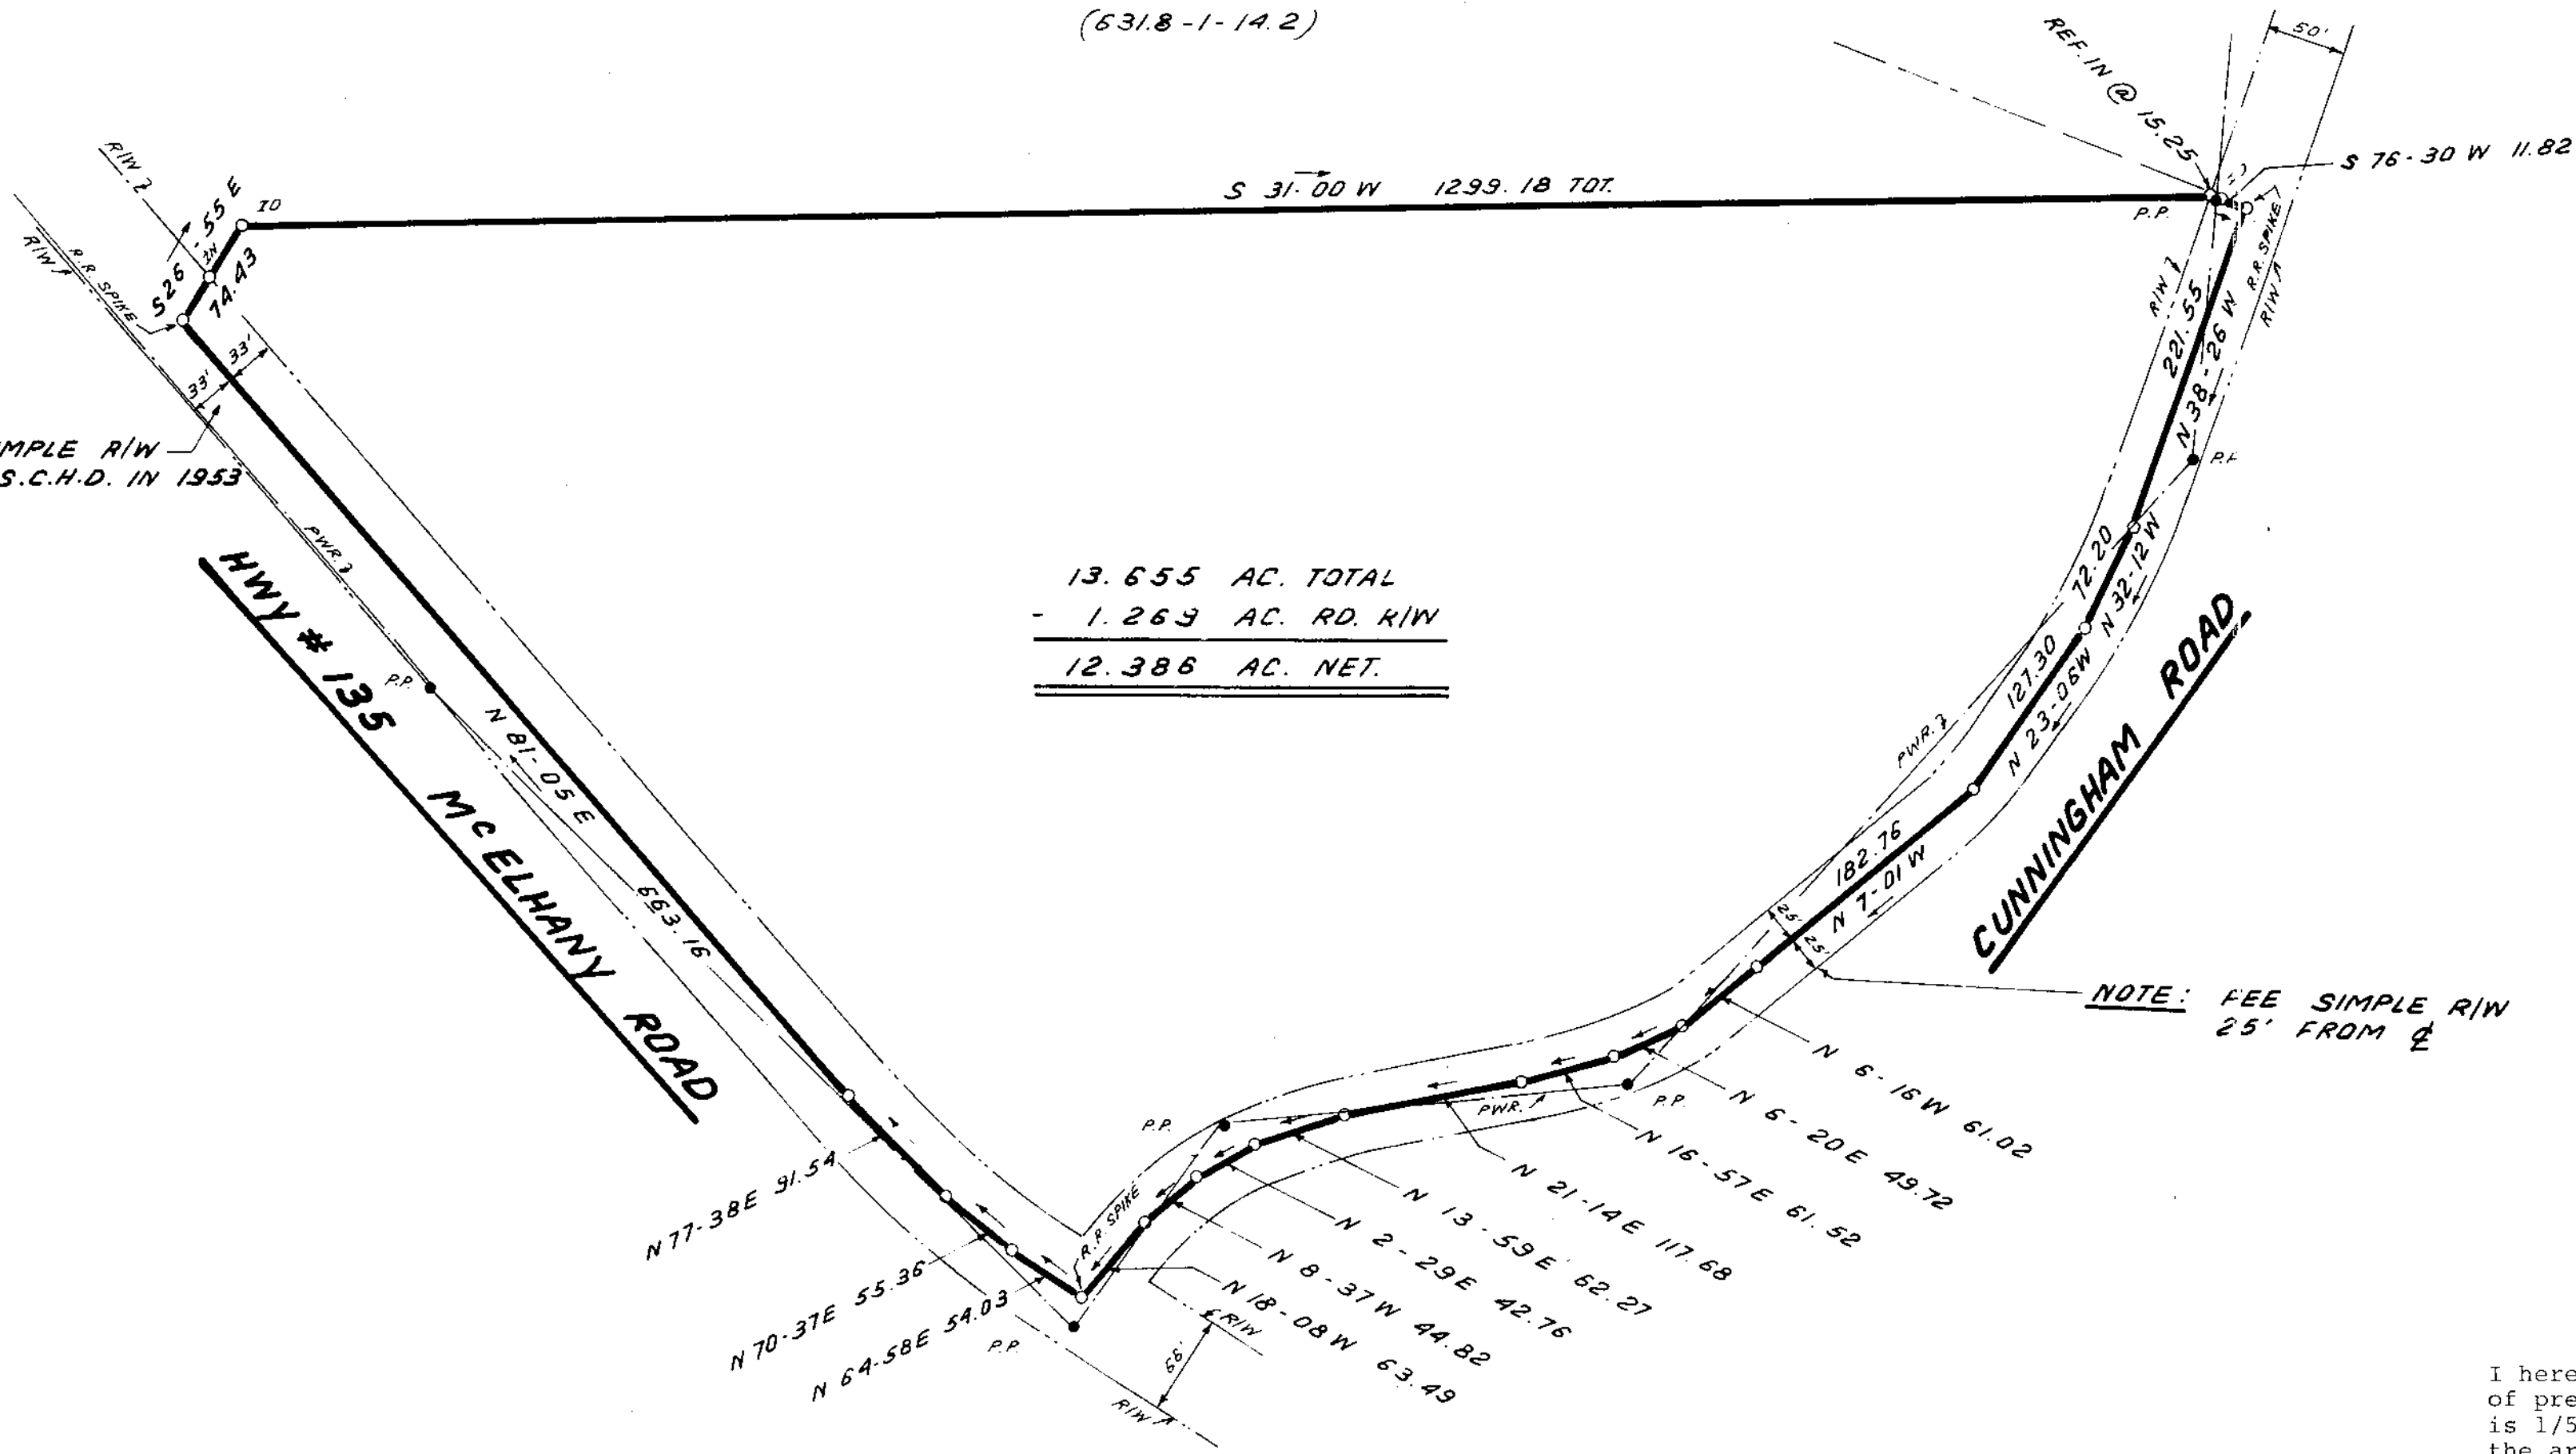

13.655 AC. TOTAL  
- 1.269 AC. RD. R/W  
12.386 AC. NET.

NOTE: FEE SIMPLE R/W  
OBTAINED BY S.C.H.D. IN 1953

NOTE: FEE SIMPLE R/W  
25' FROM E

I hereby certify that the ratio  
of precision of the field survey  
is 1/5,000 as shown hereon and  
the area was determined by DMD  
Method.



James R. Freeland  
James R. Freeland RLS & PE 4781

APR 7 1983

9-5-97 ✓

25967

TAX BLOCK BOOK # 631.8-1-15

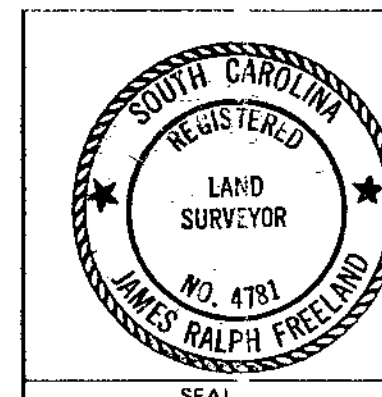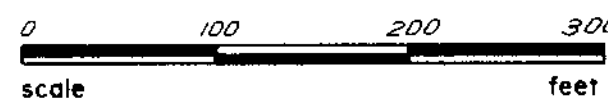

STATE OF SOUTH CAROLINA  
GREENVILLE COUNTY

SURVEY FOR  
F. H. GILLISPIE

FREELAND & ASSOCIATES  
Engineers & Land Surveyors

GREENVILLE, S.C.

SURVEY	L.T.
DRAWN	B.R.
CHECK	M.C.
SCALE	1" = 100'
DATE	MARCH 29, 83
BWG. NO.	8661