



FILED
GREENVILLE CO. S. C.
APR 11 3 22 PM '83
DONNIE S. TANKERSLEY
R.M.C.

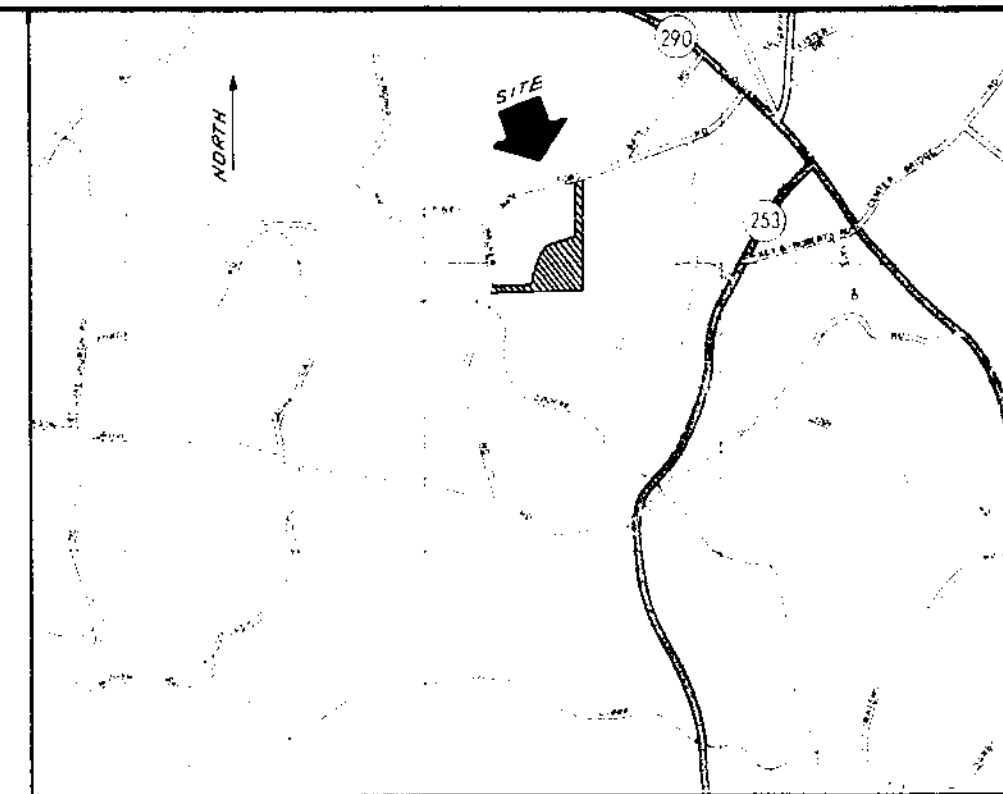

LOCATION MAP

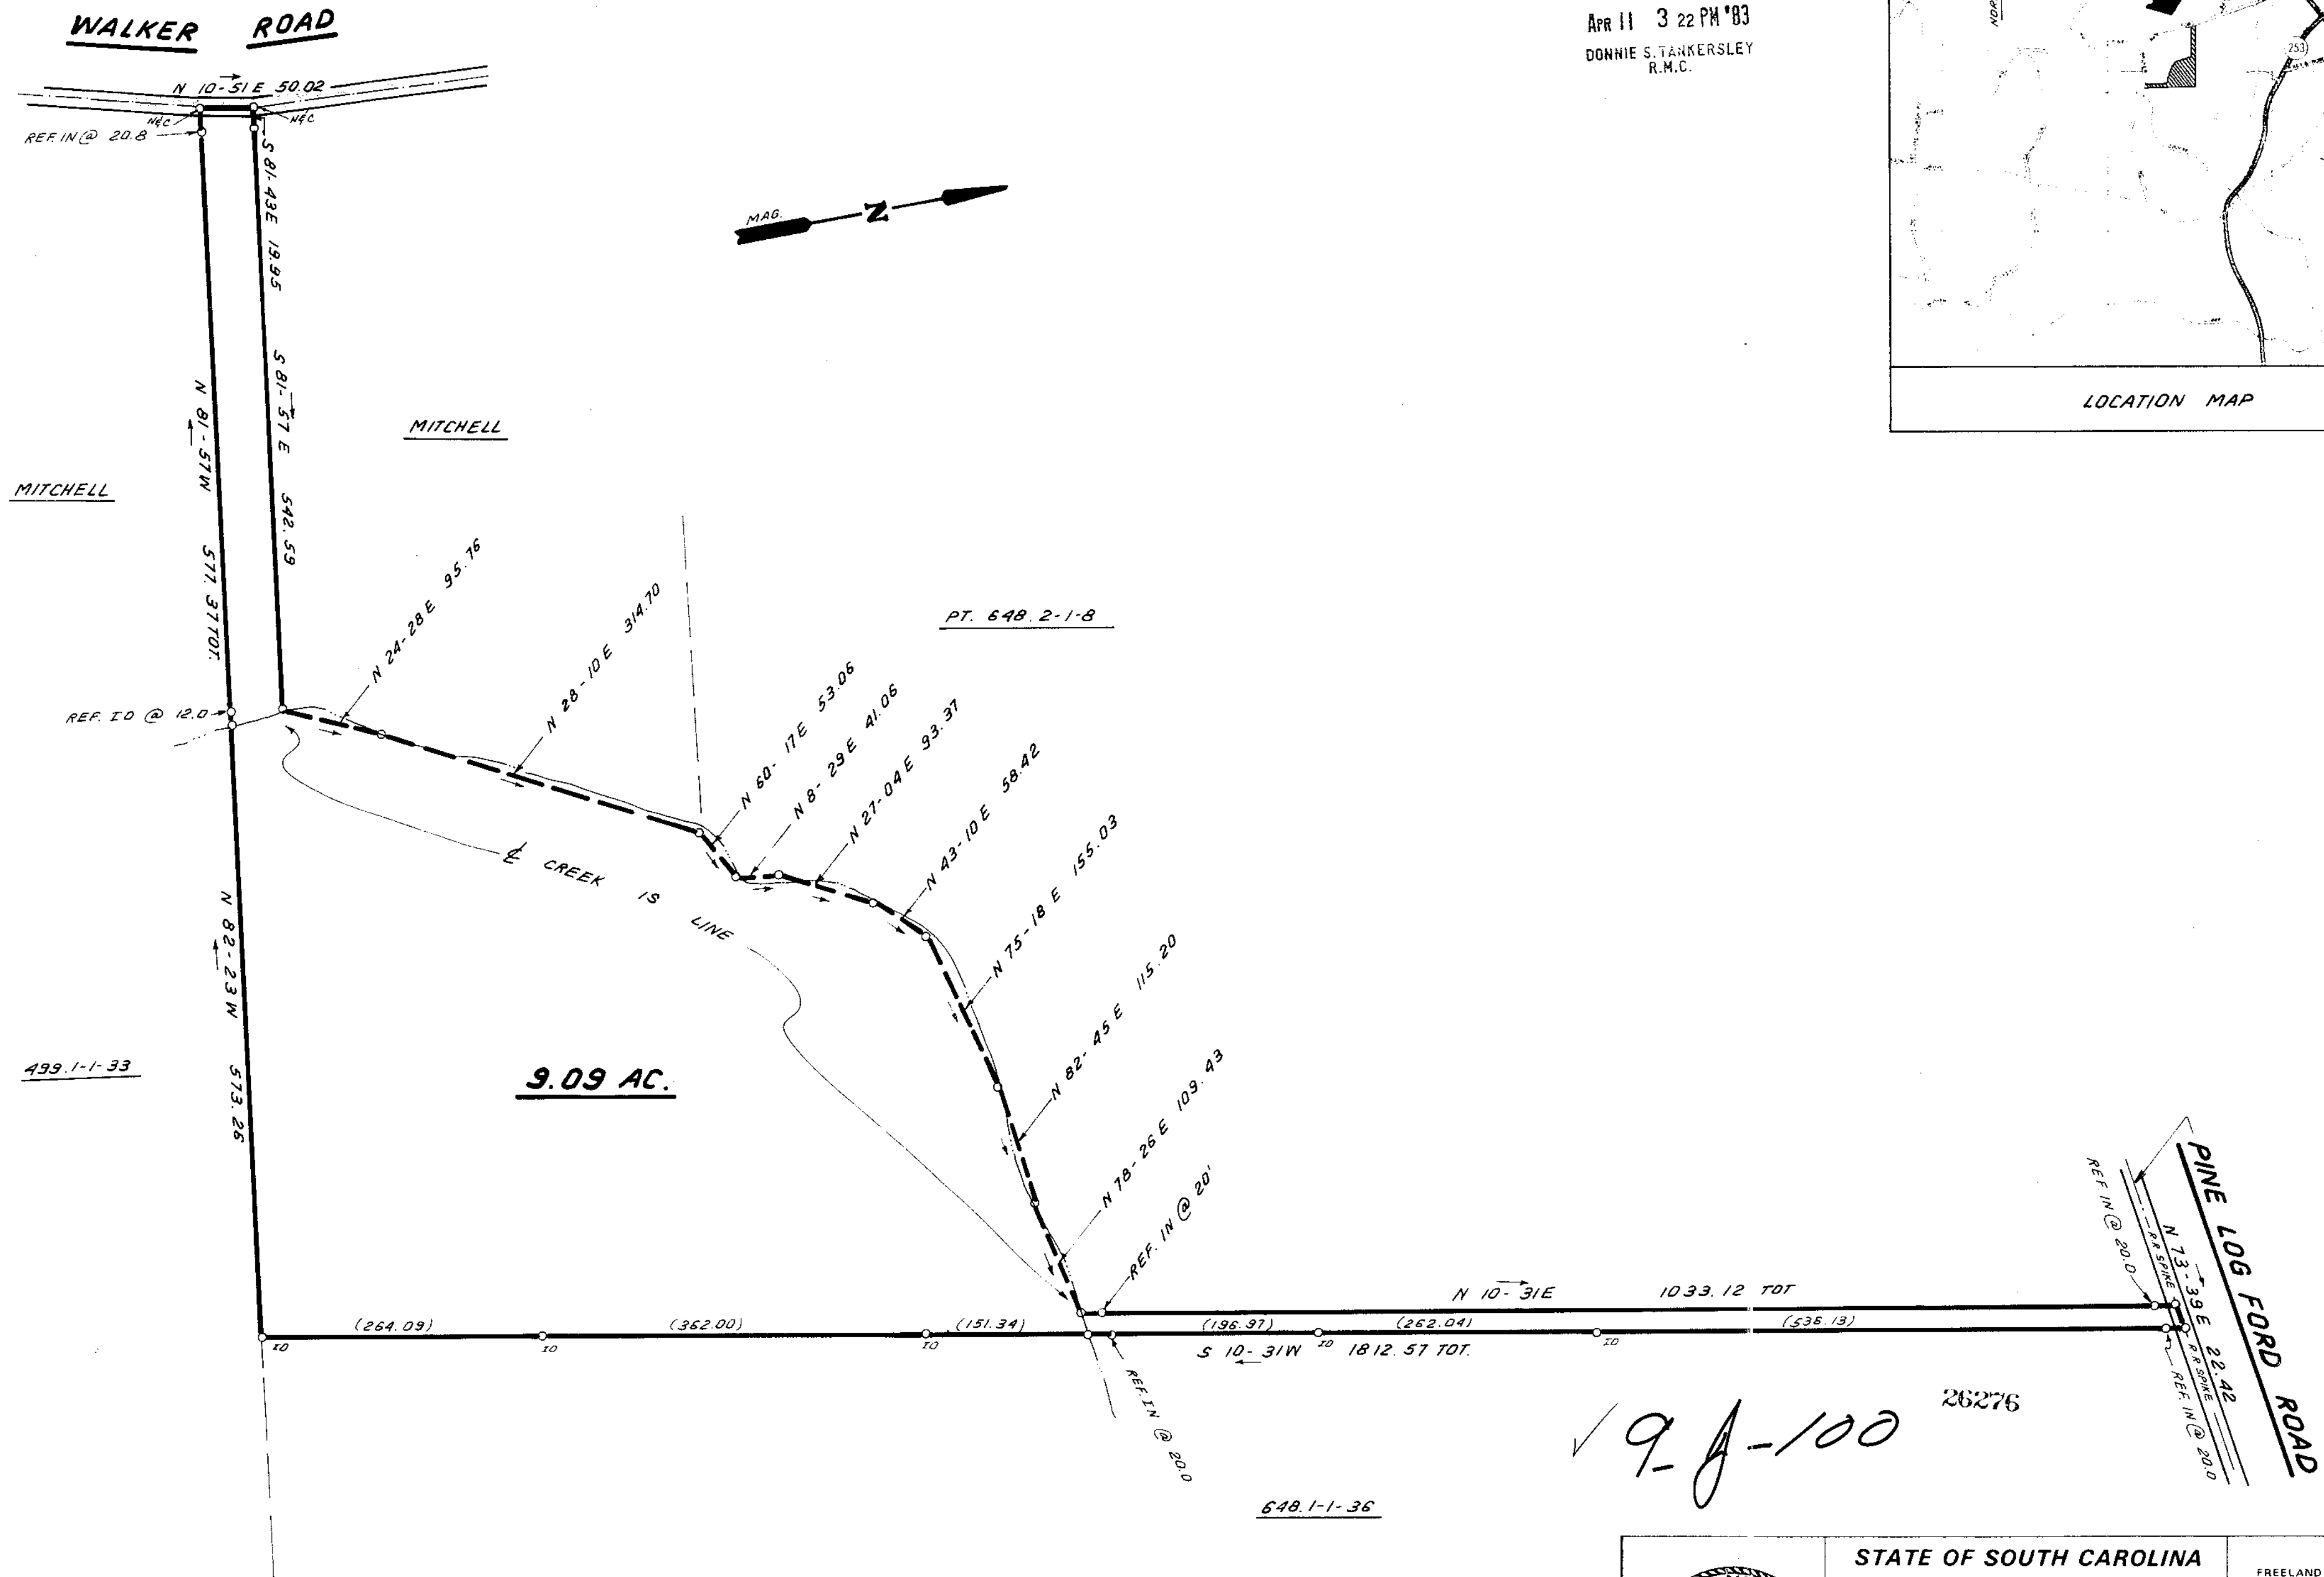

499.1-1-33

PT. 648.2-1-8

9.09 AC.


648.1-1-36

19-A-100

26276

I hereby certify that the ratio of precision of the field survey is 1/5,000 as shown hereon and the area was determined by DMD Method.

James R. Freeland
James R. Freeland RLS & PE 4781

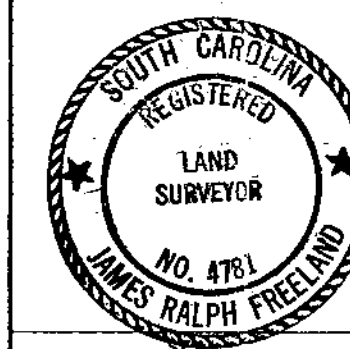

STATE OF SOUTH CAROLINA
GREENVILLE COUNTY

PROPERTY OF
THOMAS F. FURLONG
ANNE S. FURLONG

FREELAND & ASSOCIATES
Engineers & Land Surveyors
GREENVILLE, S.C.

SURVEY RKP
DRAWN B.P.
CHECK M.C.
SCALE 1" = 100' 5,000
DATE MARCH 4, 83
DWG. NO. 8540