

This is to certify that on December 9, 1982, I surveyed the property shown on this plat, known as Lot 5 on plat of the Property of S.M. Forrester, recorded in the RMC Office of Greenville County in Plat Book ZZ on page 75, and that the property lines, walls and buildings are as shown hereon; that the building located on said lot does not encroach or project on adjacent streets or property, and that no adjacent walls or buildings encroach or project on said premises, and that no utility lines cross this property except as shown hereon. This property is not located in a designated flood hazard area.



*James R. Freeland*  
 James R. Freeland PLS and PE 4781

**SUNRISE DRIVE**

FILED  
 GREENVILLE CO. S.C.  
 DEC 16 8 53 AM '82  
 DONNIE S. TANKERSLEY  
 R.M.C.

14679

9-K-10

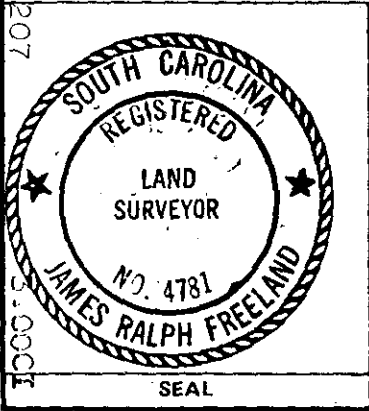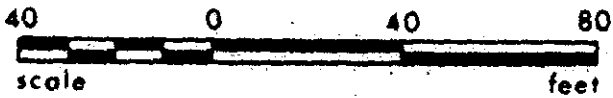

**STATE OF SOUTH CAROLINA  
 GREENVILLE COUNTY**

S. M. FORRESTER PROP.  
LOT 5  
PROPERTY OF  
JAMES S. DILLS

FREELAND & ASSOCIATES  
 Engineers • Land Surveyors  
 GREENVILLE, S.C.

SURVEY	C.T.
DRAWN	B.R.
CHECK	MC
SCALE	1" = 40'
DATE	DEC. 9.82
DWG. NO.	8154