

(4)

(5)

(10)


(6)

FILED
 GREENVILLE CO. S.C.
 DEC 22 4 05 PM '82
 DONNIE TANKERSLEY
 R.M.C.

S 55°-39' W
 223'

Lot 4



N 55°-39' E
 223'

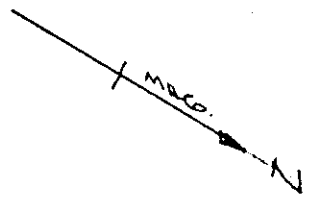

REF.
 Deed BK. 1150 PG 699
 "VV" PG. 33B
 BLK. BK. 54. 26-1-5
 GREENVILLE CO
 CITY OF GREENVILLE

I CERTIFY THE LOT SHOWN
 HAS BEEN SURVEYED AND
 IS AS SHOWN TO THE
 BEST OF MY KNOWLEDGE
 THERE ARE NO ENCROACHMENTS
 AND PROP. IS NOT IN A
 HAZARD FLOOD PLAIN.

9-K-23 15254

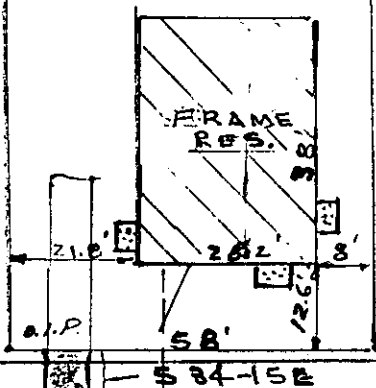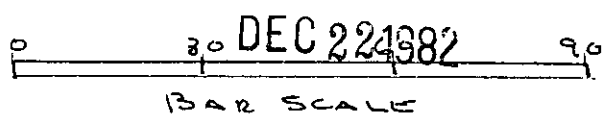


SECTION 2 DEED 82 774

HAMPTON AVE. (A.S.H.)

Kermit T. Gould
 S.C. REG. NO 4035

Seal

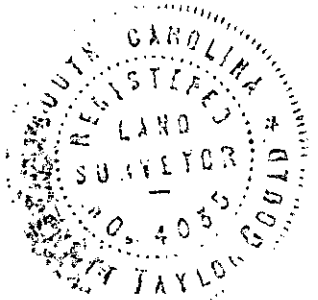

3.00CI

PROPERTY OF
ALVIN H. SOUTHERLIN
 913 HAMPTON AVE.

GOULD & ASSOC
 SURVEYORS
 TAYLORS, S.C.

Drawn By *K.T.G.*
 Checked By
 Scale 1" = 30'
 Date 12-16-82
 File No.
 Dwg. No.