
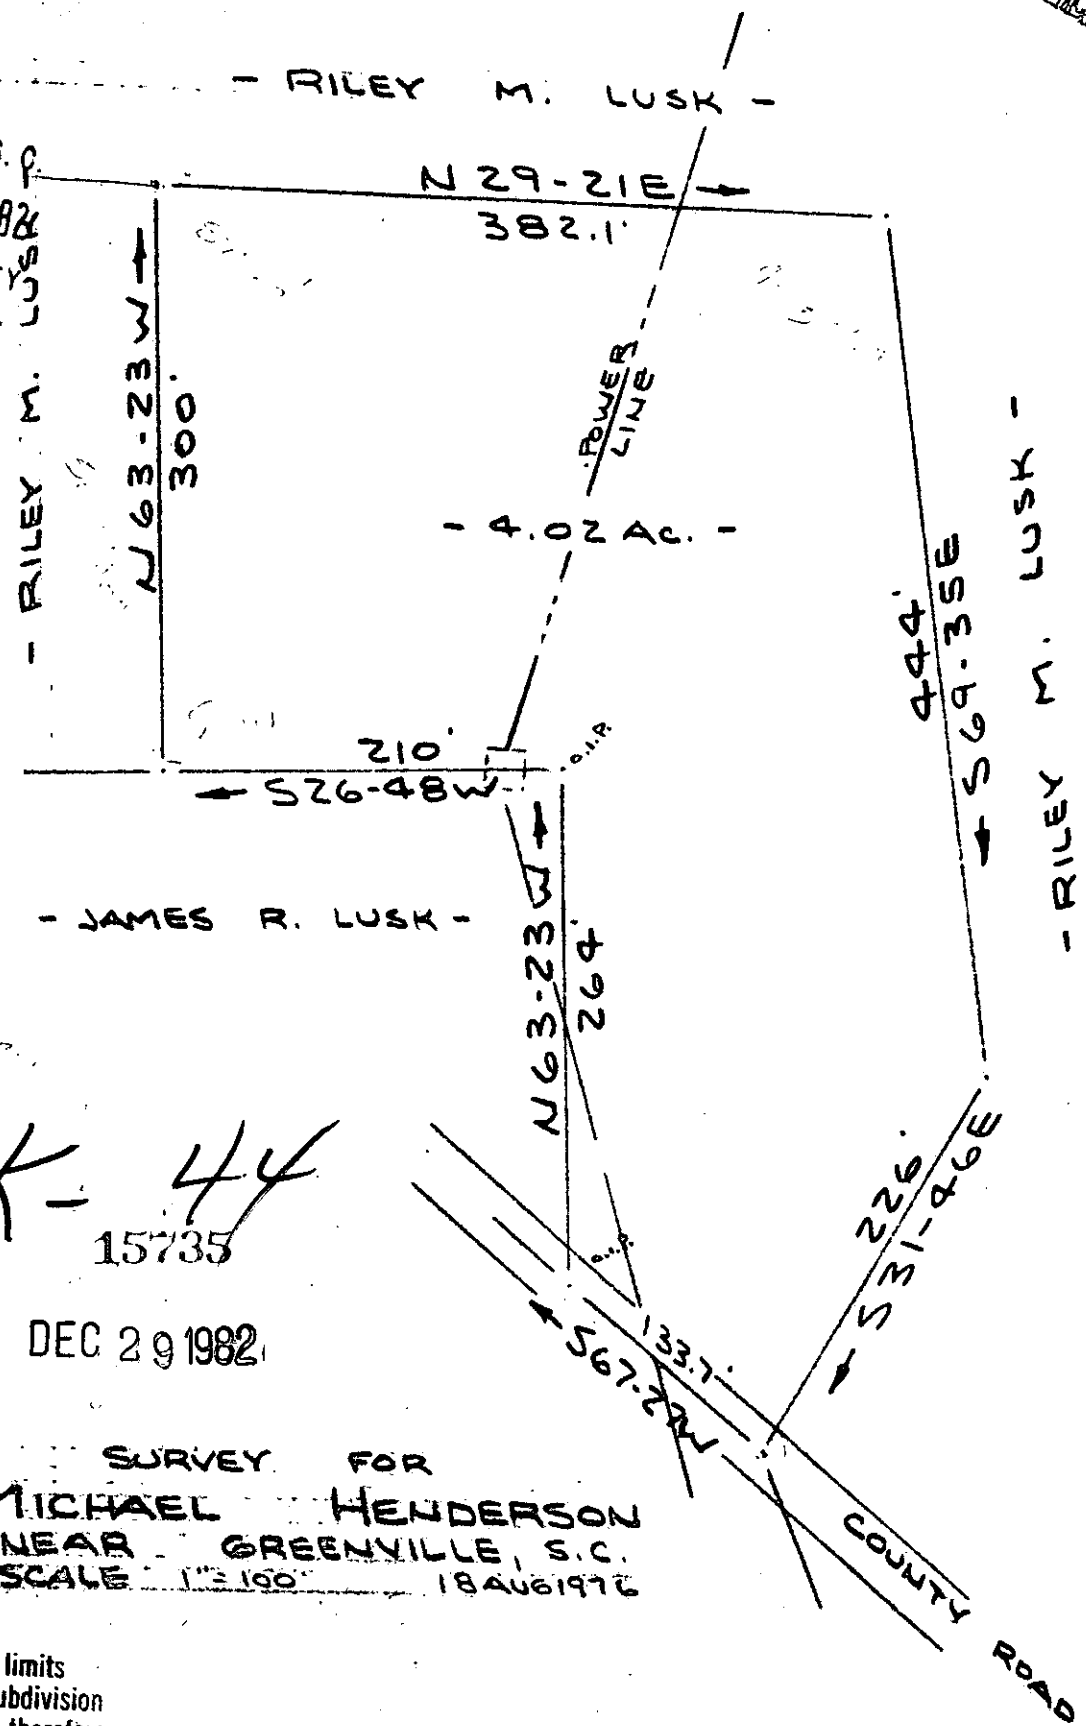


MICROFILMED

FILED
GREENVILLE CO. S. C.
DEC 29 12 55 PM '82
DONNIE S. TANKERSLEY
R.M.C.

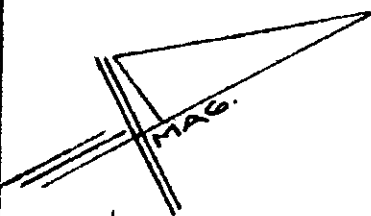

9-K-44
15735

DEC 29 1982

SURVEY FOR
MICHAEL HENDERSON
NEAR GREENVILLE, S.C.
SCALE 1" = 100' 18 AUG 1976

This plot is not within the limits
of the Greenville County Subdivision
Regulation Jurisdiction and therefore
recording approval by the Greenville
County Planning Commission is not
required.

12-29-82 Stephen W. Tanner
Greenville County Planning Commission

CAROLINA SURVEYING CO.
112 MANLY ST.
GREENVILLE, S. C.

DATA -----2 DE 29 82 1242

3.0001

2B

PT. 614.1-1-15