


"THIS IS TO CERTIFY THAT THE ERROR OF CLOSURE OF THIS SURVEY IS 1 IN 1200±, AND THE ACREAGE HAS BEEN DETERMINED BY THE D.M.D. METHOD: J.R.M. JR"

"THIS PLAT TO BE RECORDED IN THE R.M.C. OFFICE."

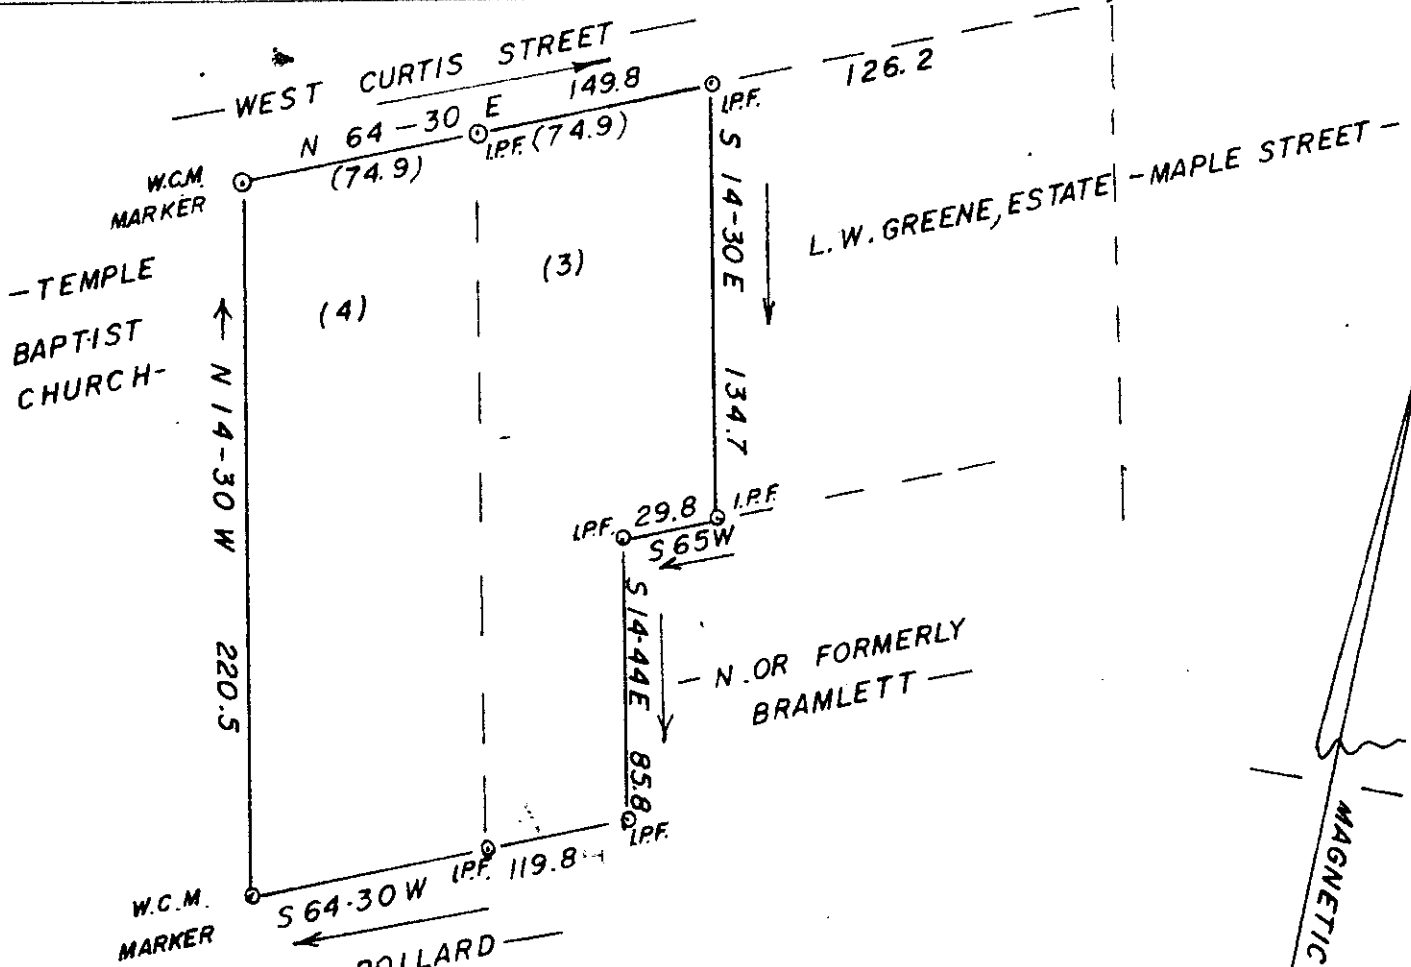

5079 - 2 JA 383

FILED
GREENVILLE CO. S.C.
JAN 3 2 26 PM '83
DONNIE TANKERSLEY
R.M.C.

JAN 3 1983

9-K-86

16127

*METES & BOUNDS FROM W.J. RIDDLE PLAT, 6-11-35.



PLAT PREPARED FOR: TEMPLE BAPTIST CHURCH	
SCALE: 1" = 60'	APPROVED BY: <i>J. R. Wentz, Jr.</i>
DATE: 11-17-82	DRAWN BY: <i>[Signature]</i>
SIMPSONVILLE, S. C.	
GREENVILLE COUNTY, S. C.	
DRAWING NUMBER: NORTH MAPLE STREET SIMPSONVILLE, S.C. 29688	



SCALE: 1" = 60'