


NOTE :

REFERENCE : Plat of J. Bearden Brown by Robert Jordan , Dated June 18, 1969 at 4B - 107.

MICROFILMED

FILED
GREENVILLE CO. S.C.
FEB 2 4 12 PM '83
DONNIE S. TANKERSLEY
R.M.C.

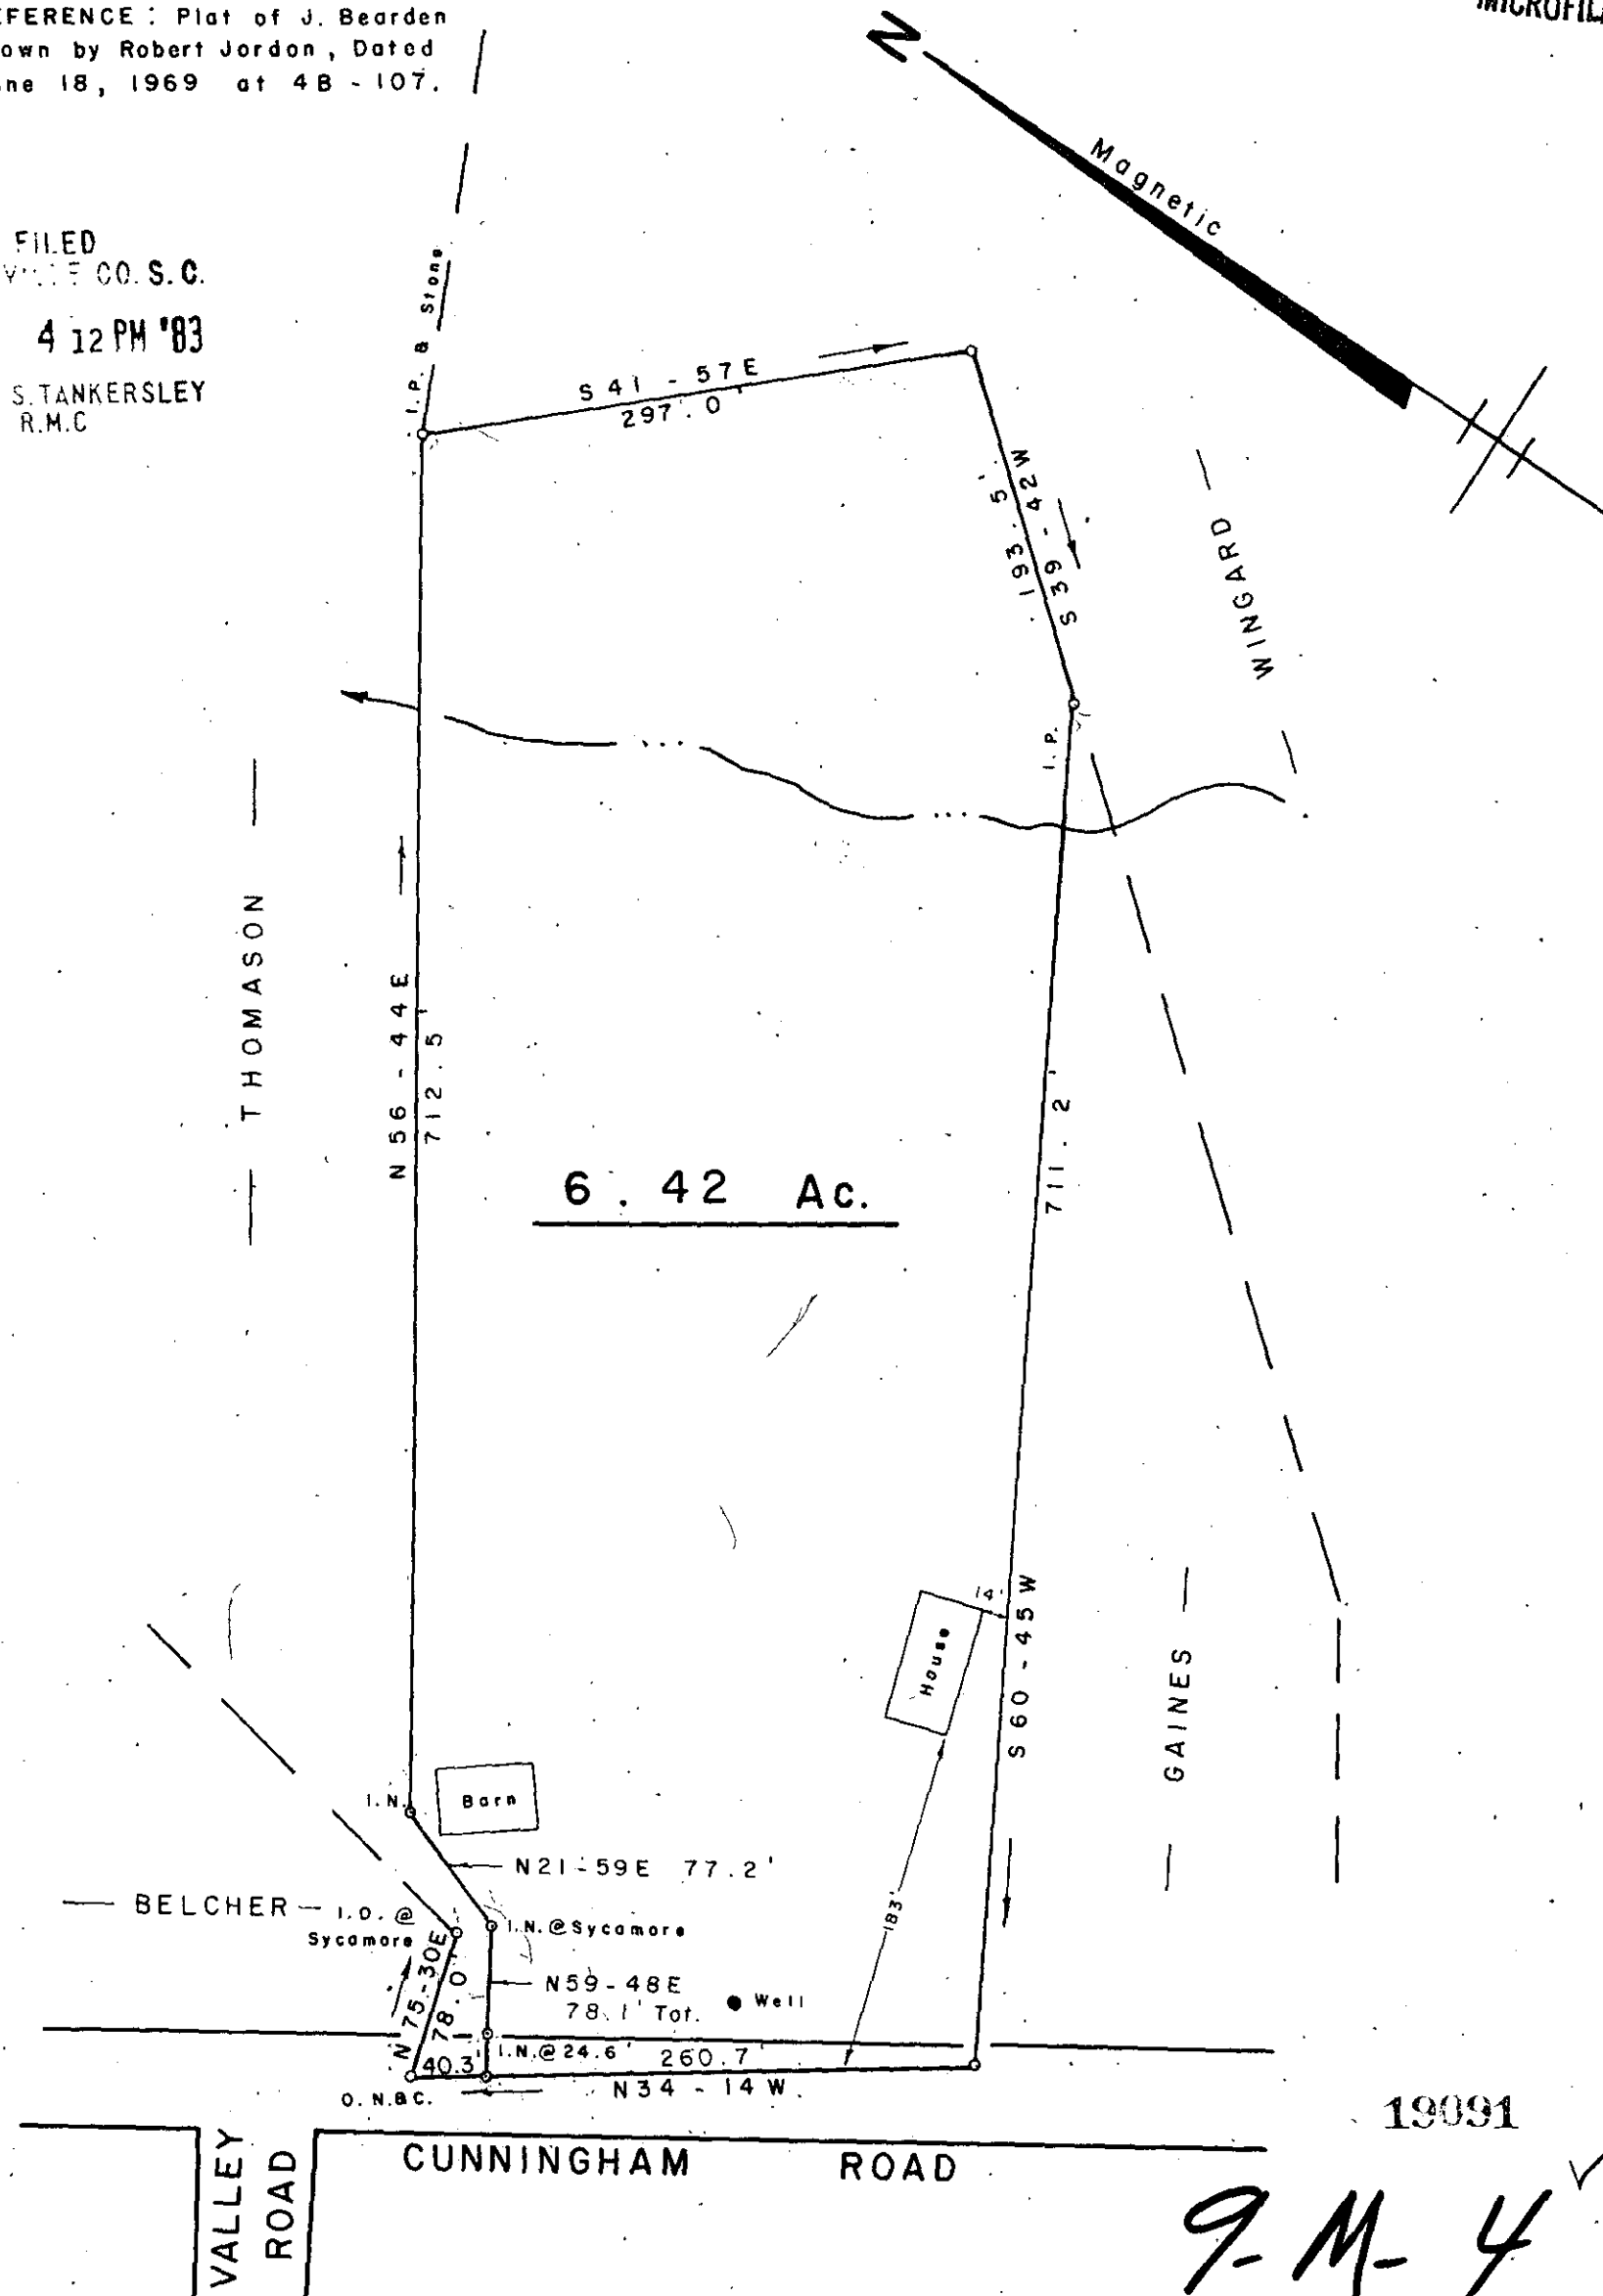

SURVEY FOR
J. G. JOHNSON
 GREENVILLE COUNTY — SOUTH CAROLINA
 JANUARY 27, 1983

FEB 2 1983

SCALE: 1" = 100'



WRW

W. R. WILLIAMS, JR
 ENGR./SURVEYOR, Inc.
 P. E. & L. S. No. 3979
 15 S. MAIN STREET
 TRAVELERS REST, S. C.
 29690

"I hereby certify that the ratio of precision of the field survey is 1/70 as shown hereon and the area was determined by D.M.O. method of area calculation."

GCTO *W. R. Williams, Jr.* P. E. & L. S. No. 08879

Pt. 521.2 - 1 - 19.1