
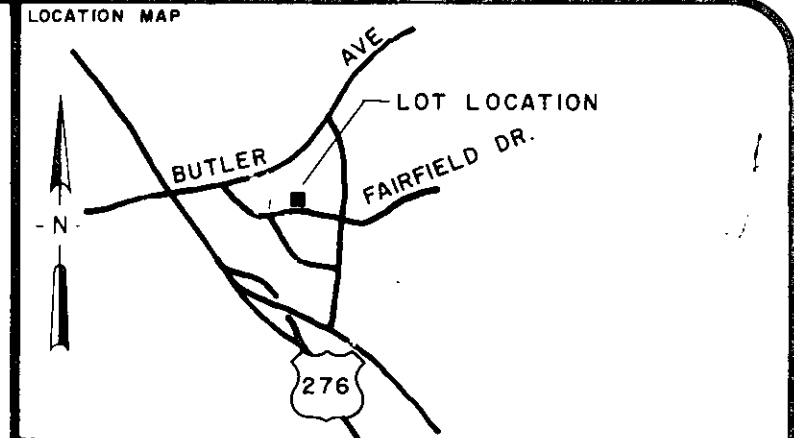


**NOTES:**

1. THERE IS A \_\_\_\_\_ UTILITY AND DRAINAGE EASEMENT ALONG EACH SIDE OF ALL SIDE PROPERTY LINES, AND A \_\_\_\_\_ EASEMENT ALONG EACH SIDE OF REAR PROPERTY LINES.

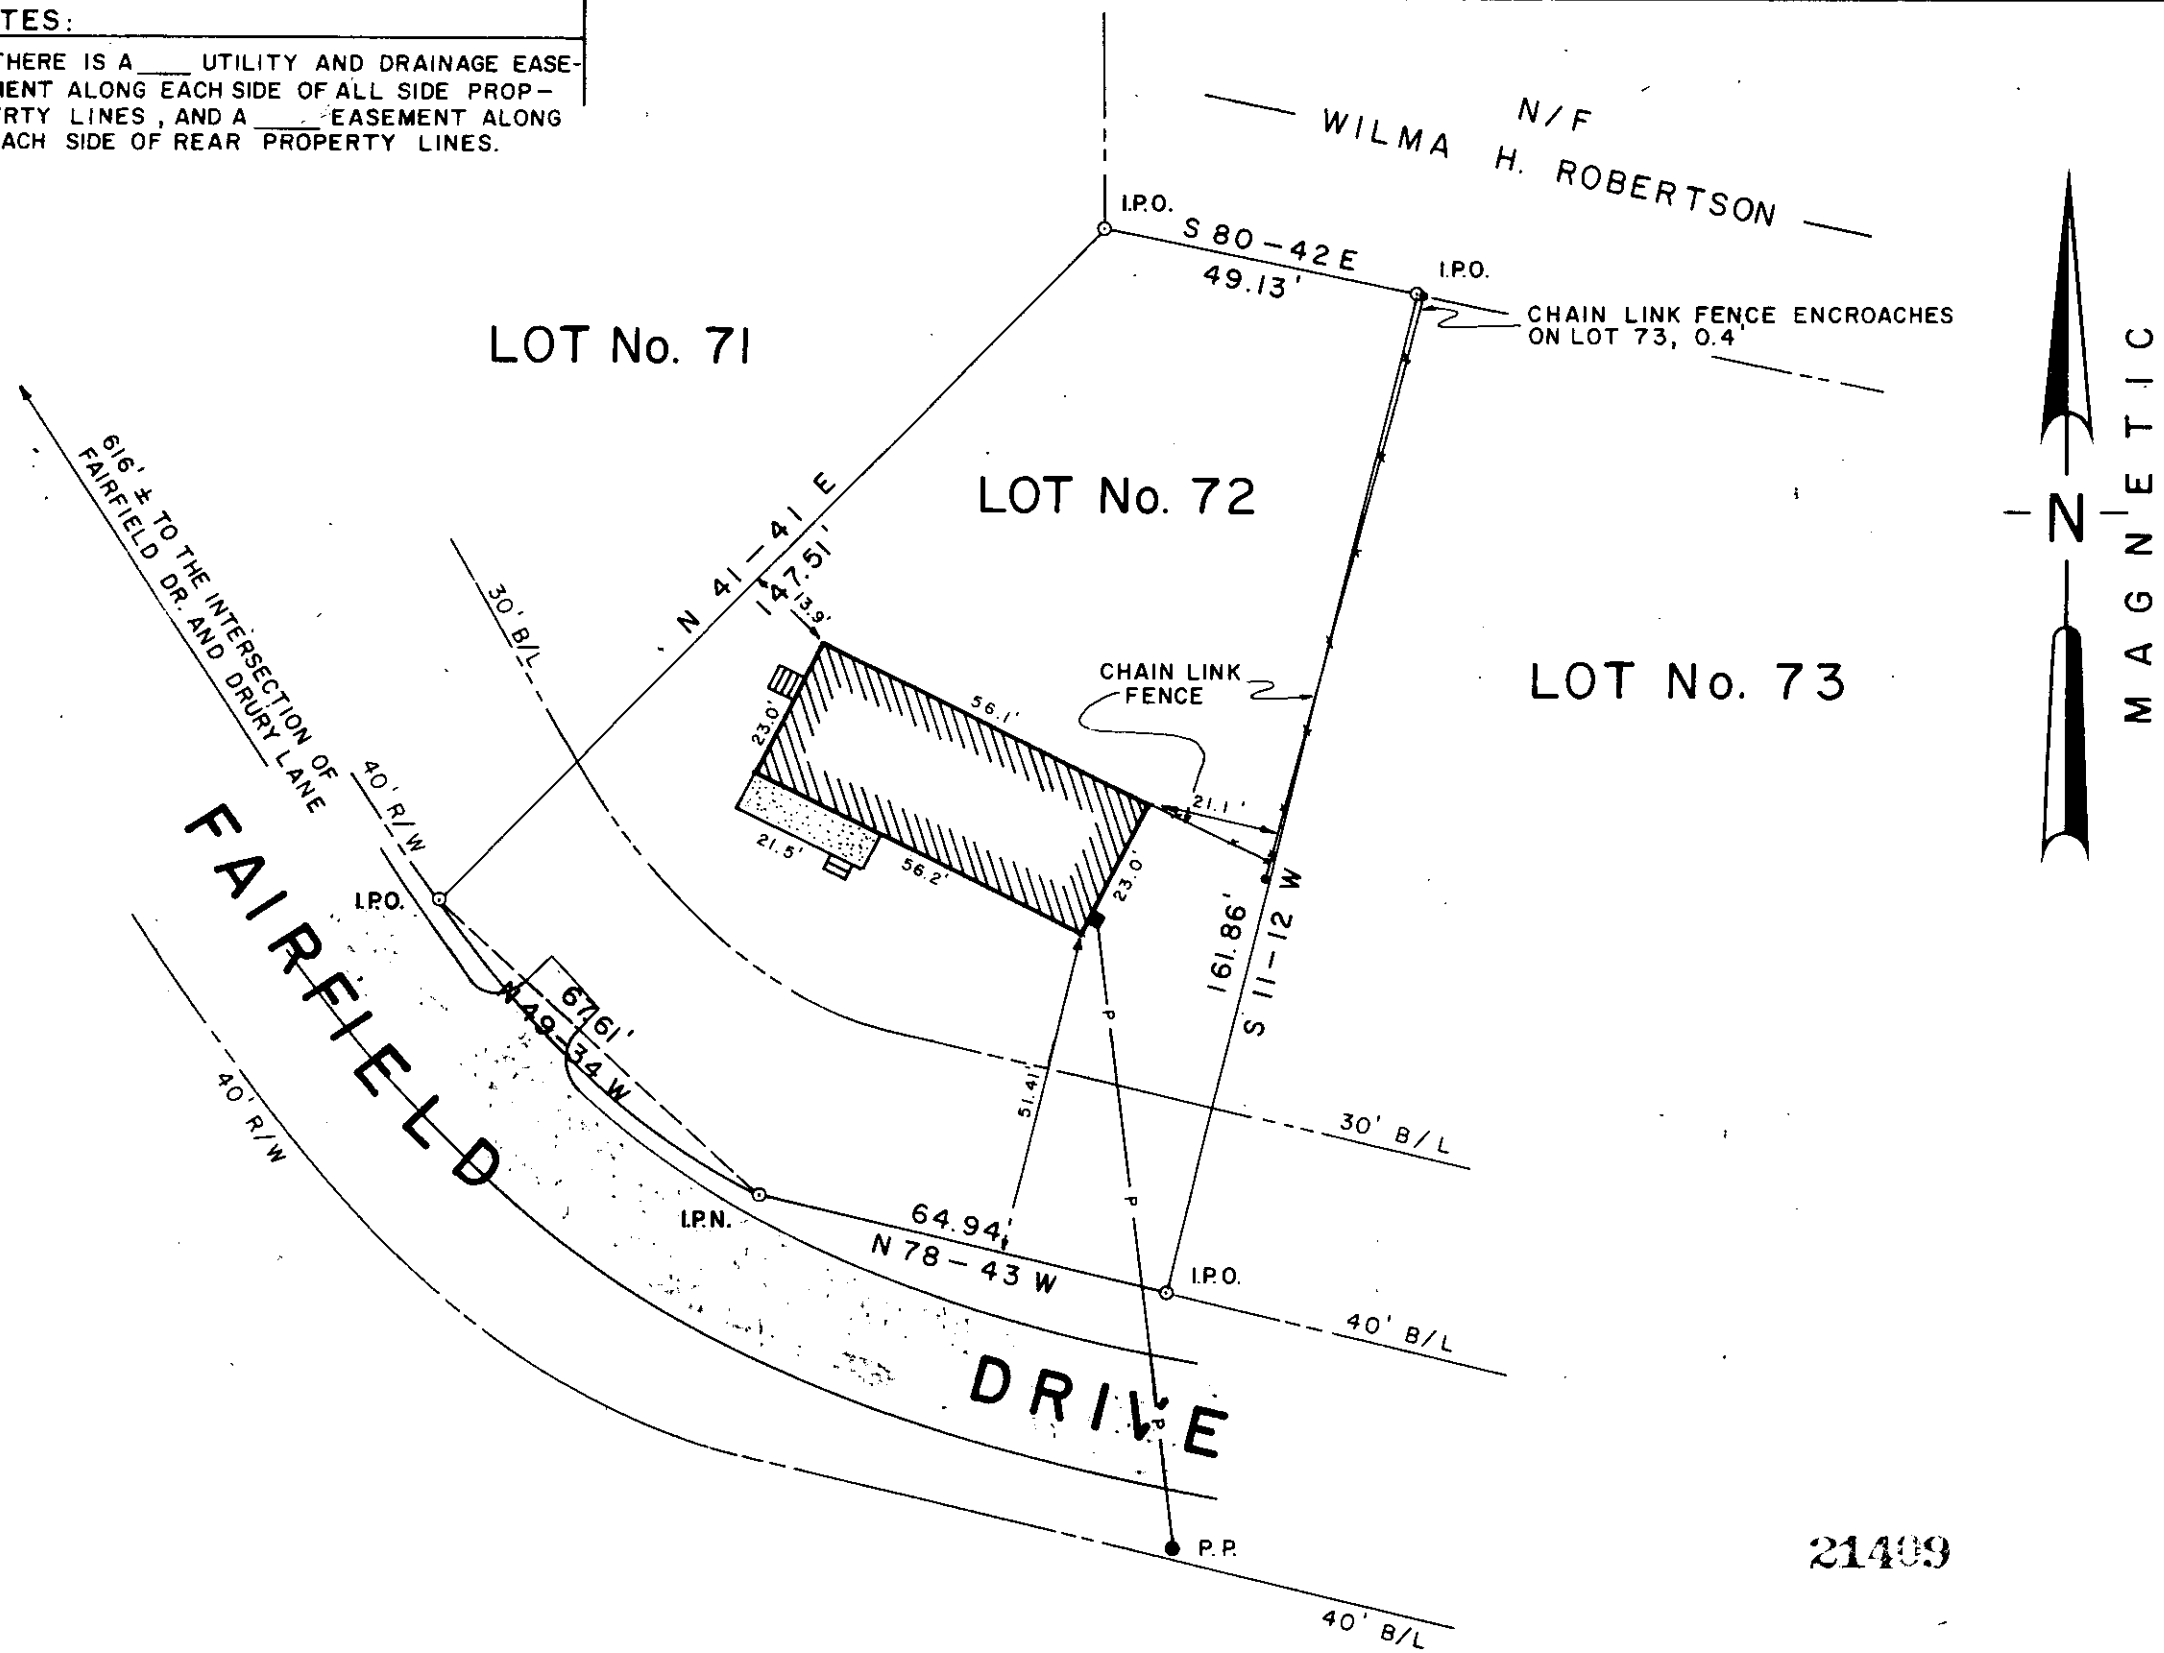

**CERTIFICATION:**  
 1. (X) This is to certify that the bearings and distances, and or measurements, shown on this plat are correct, and that all rights of way, easements, and encroachments, obvious and apparent from field observation of the subject property, at the time of the survey are as shown.  
 2. (X) This is to certify that the area of the subject property shown on this plat was computed by the coordinate method of area calculation and that this is a CLASS B survey.  
 3. (X) The Department of Housing and Urban Development Flood Way Data for Greenville County shows this property to be in a flood plain, (X) not to be in a flood plain, ( ) location cannot be determined.  
 Signature: *William N. Shum* 16 FEB 83 7261  
 SIGNATURE OF REGISTERED LAND SURVEYOR DATE S.C. REG. NO.

**REFERENCES**

|               |             |              |
|---------------|-------------|--------------|
| PB KK-128-129 | DB 1153-310 | BBM4.1-1-102 |
| PB QQ 76-77   | DB 863-349  | BBM4.1-1-102 |
| PB            | DB 879-185  | BBM4.1-1-104 |
| PB            | DB 883-317  | BBM4.1-1-8.1 |

**REVISIONS AND RECERTIFICATIONS**

| NO. | BY | DATE | DESCRIPTION | JOB NO. REFERENCE | APPROVED |
|-----|----|------|-------------|-------------------|----------|
|     |    |      |             |                   |          |
|     |    |      |             |                   |          |

**PROPERTY SURVEY FOR  
 OSCAR S. LEWIS, JR.  
 AND KAREN H. LEWIS  
 LOT No. 72  
 GLENDALE SUBDIVISION  
 GREENVILLE SOUTH CAROLINA**

SCALE 30 0 30 60

|              |                     |               |                |
|--------------|---------------------|---------------|----------------|
| RESEARCH TAG | DRAWN RES           | CHECK WNS     | DATE 16 FEB 83 |
| FILE         | FIELD WORK BY BM-DB | JOB NO. 83030 |                |

**ARBOR ENGINEERING**  
 P.O. BOX 263, GREENVILLE, S.C.  
 LANDSCAPE ARCHITECTS-ENGINEERS-LAND SURVEYORS

FILED  
 GREENVILLE CO. S.C.  
 FEB 28 11 05 AM '83  
 DONNIE S. TANKERSLEY  
 R.M.C.

✓ 9-11-26  
 FEB 23 1983

21409