


MICROFILMED

FILED
GREENVILLE CO. S. C.
MAR 7 1 15 PM '83
DONNIE S. TANKERSLEY
R.M.C.

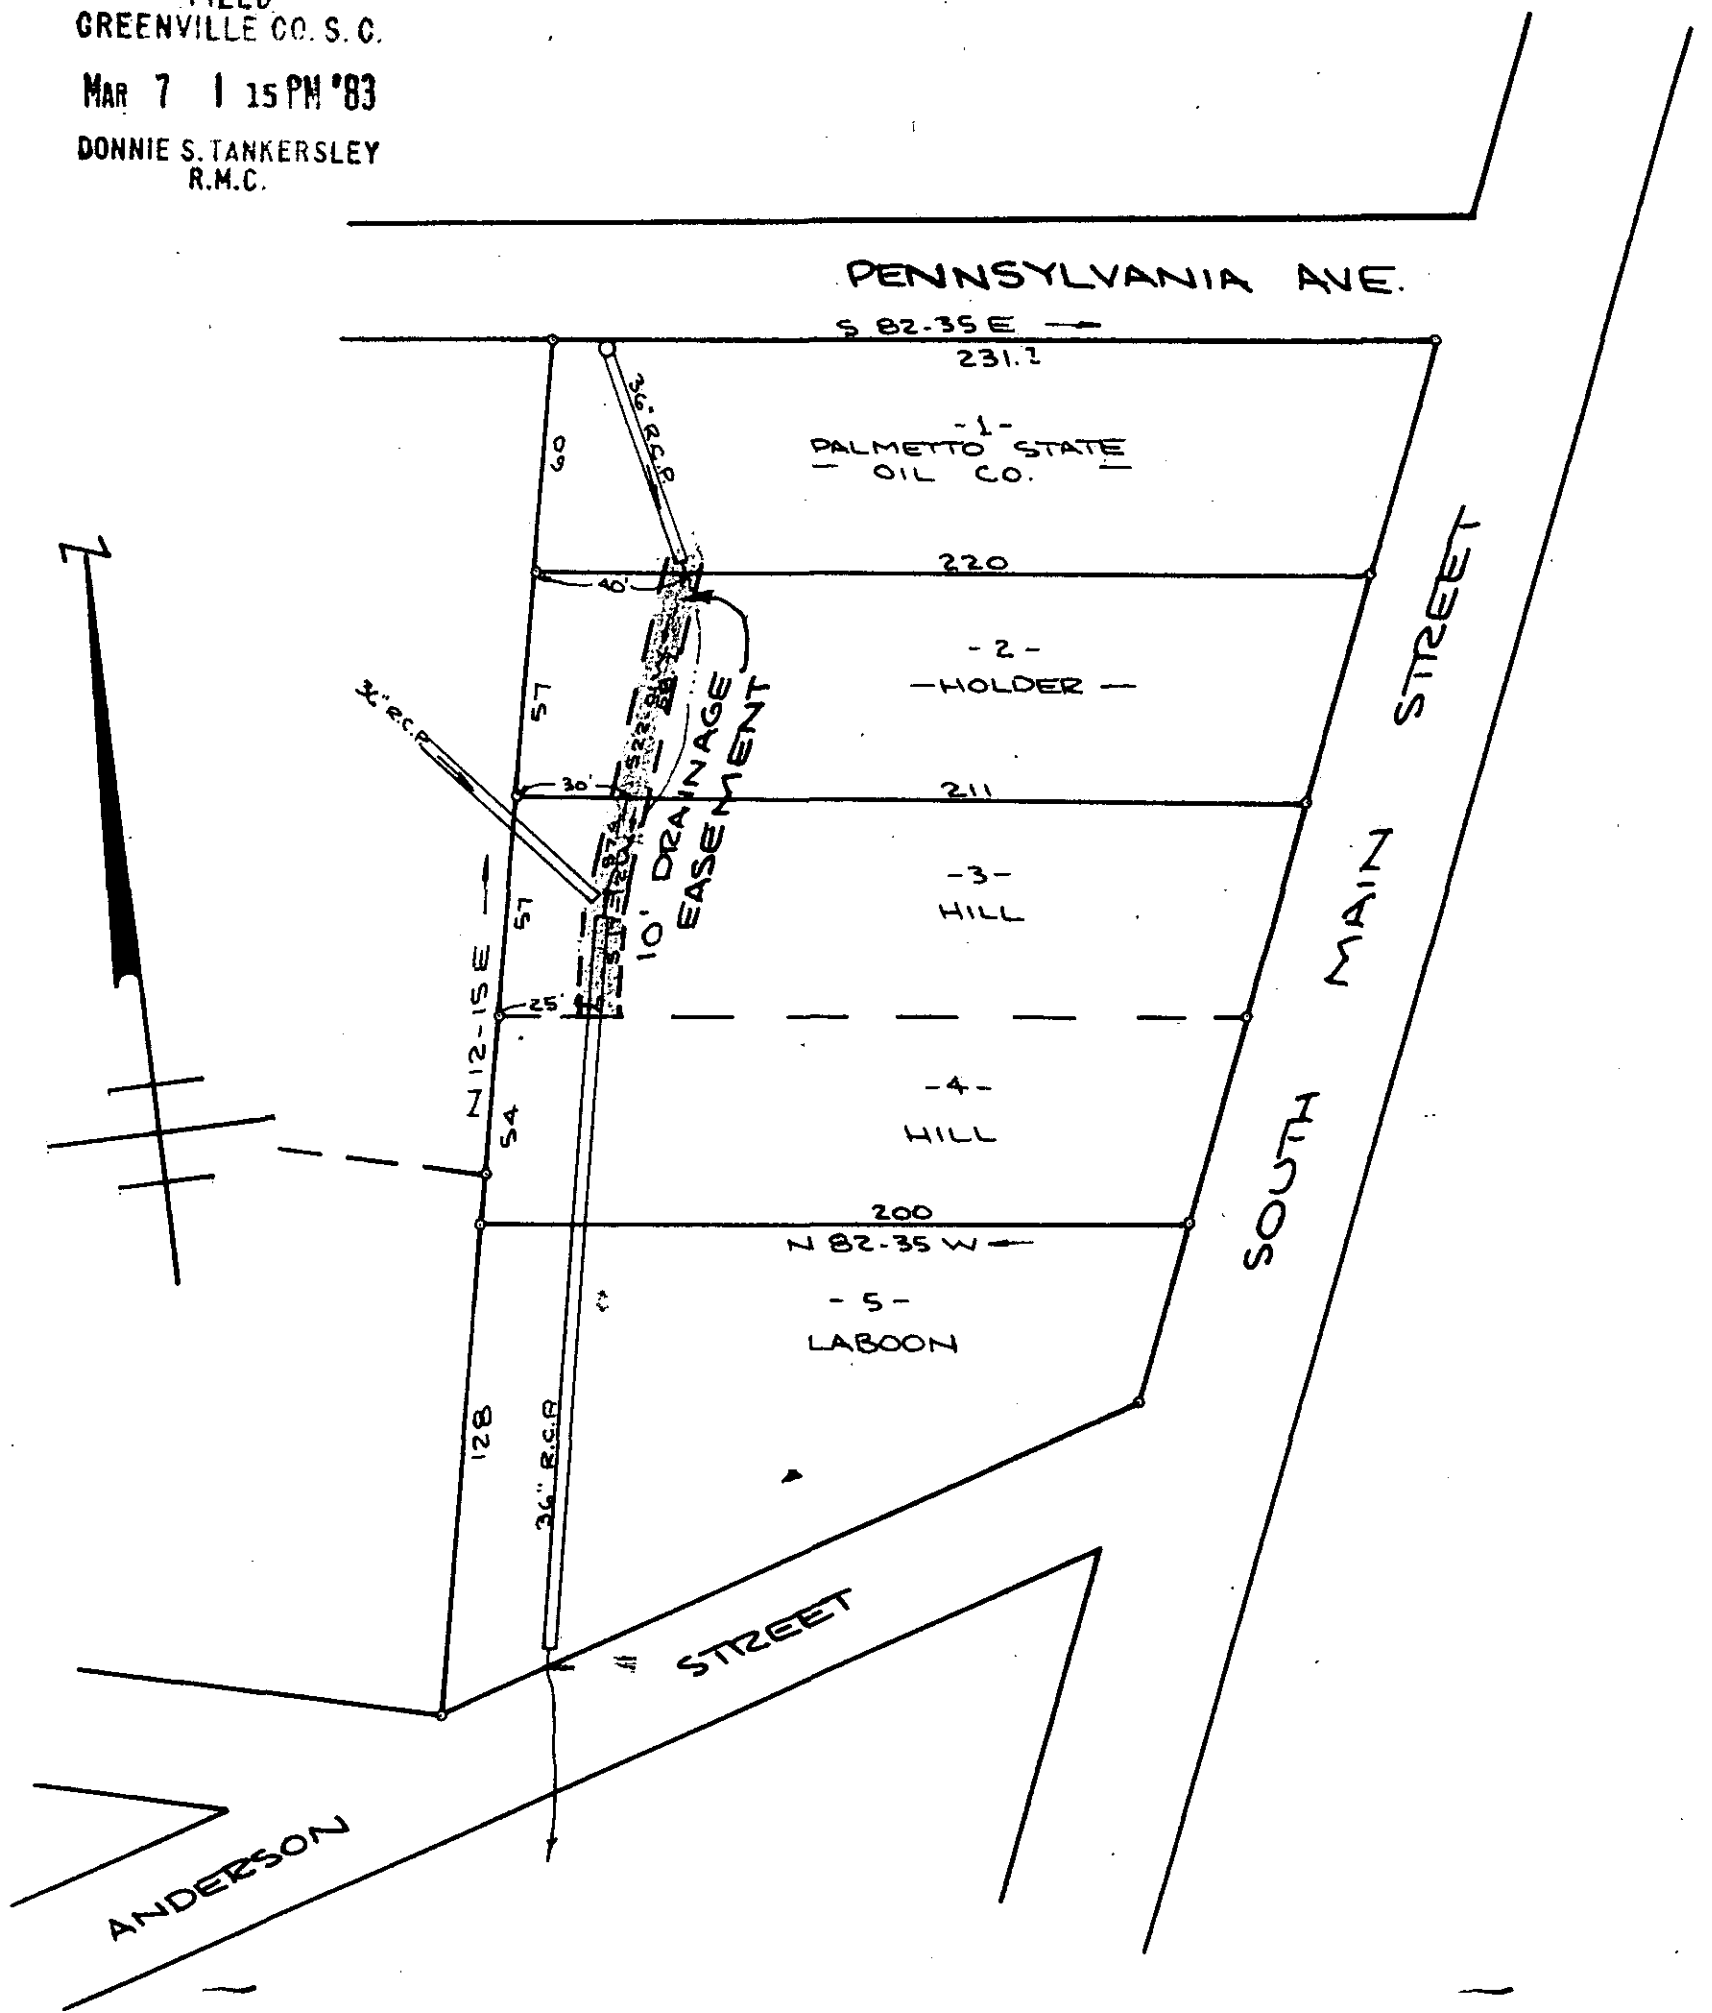

DRAINAGE EASEMENT
FOR

GREENVILLE COUNTY REDEVELOPMENT AUTHORITY
CITY OF GREER GREENVILLE CO.
SOUTH CAROLINA

DEC. 20, 1982

22273

SCALE: 1" = 50'



9M-34

MAR 7 1983

WRW

W. R. WILLIAMS, JR.
ENGR. / SURVEYOR, Inc.
P. E. & L. S. No. 3979
15 S. MAIN STREET
TRAVELERS REST, S. C.
29690

"I hereby certify that the ratio of precision of the field survey is 1/ as shown hereon and the area was determined by DMD method of area calculation."

GCTO *W.R. Williams* P.E. & L.S. No. 3979 5.0000

G-24-13