


FILED  
GREENVILLE CO. S. C.  
MAR 7 1 15 PM '83  
DONNIE S. TANKERSLEY  
R.M.C.

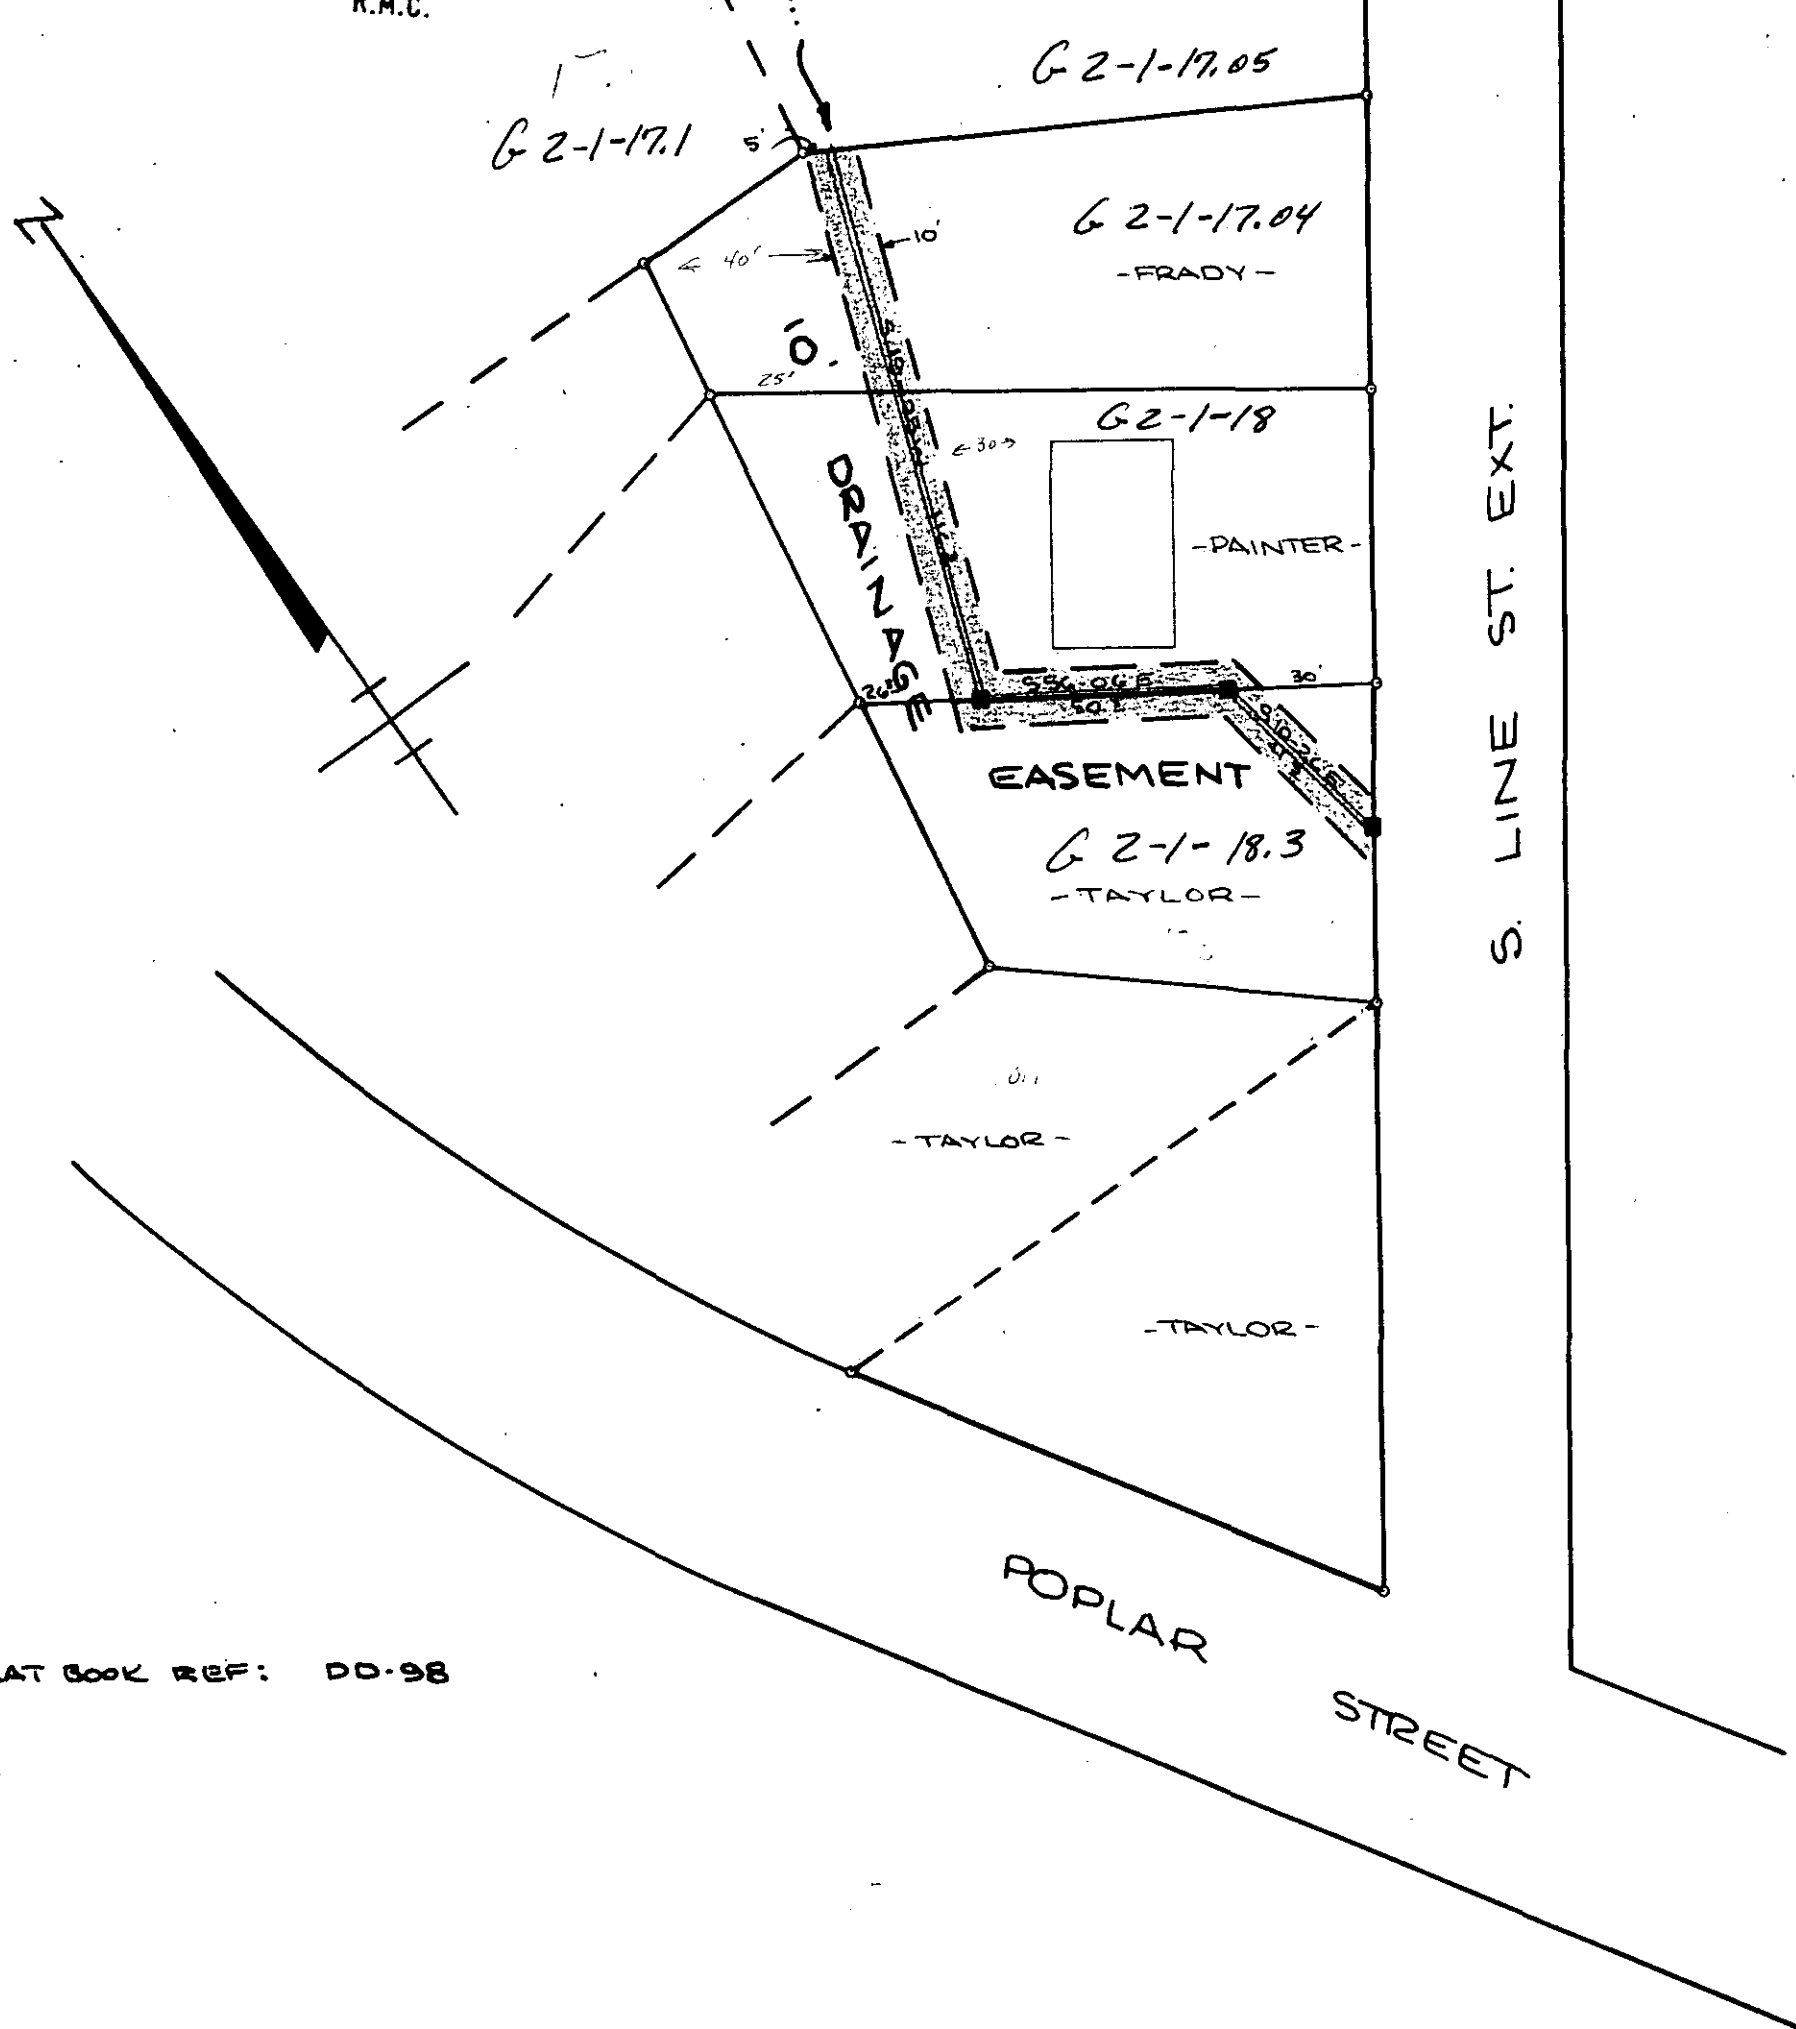

PLAT BOOK REF: DD-98

DRAINAGE EASEMENT  
FOR

GREENVILLE COUNTY REDEVELOPMENT AUTHORITY

CITY OF GREER GREENVILLE CO.

SOUTH CAROLINA


FEB. 8, 1983

9M-35

22272

SCALE: 1" = 40'

MAR 7 1983

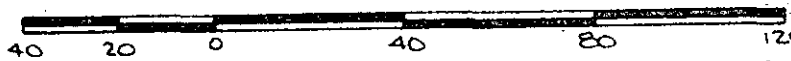

W. R. WILLIAMS, JR.  
ENGR. / SURVEYOR, Inc.  
P. E. & L. S. No. 3979  
15 S. MAIN STREET  
TRAVELERS REST, S. C.  
29690

"I hereby certify that the ratio of precision of the field survey is 1/4" as shown hereon and the area was determined by D.M.D. method of area calculation"

GCTO 3 MR 7 83 0040  
W. R. Williams

5.0000  
P. E. & L. S. No. 3979

G 2 - 1