



FILED
GREENVILLE CO. S. C.
MAR 28 10 14 AM '83
DONNIE S. TANKERSLEY
R.M.C.

Reference: Lots 81 to 85.
Plat of Lots Owned By
American Mortgage &
Investment Co. By
Thomas E. Young, Jr.
Dated 4-4-63

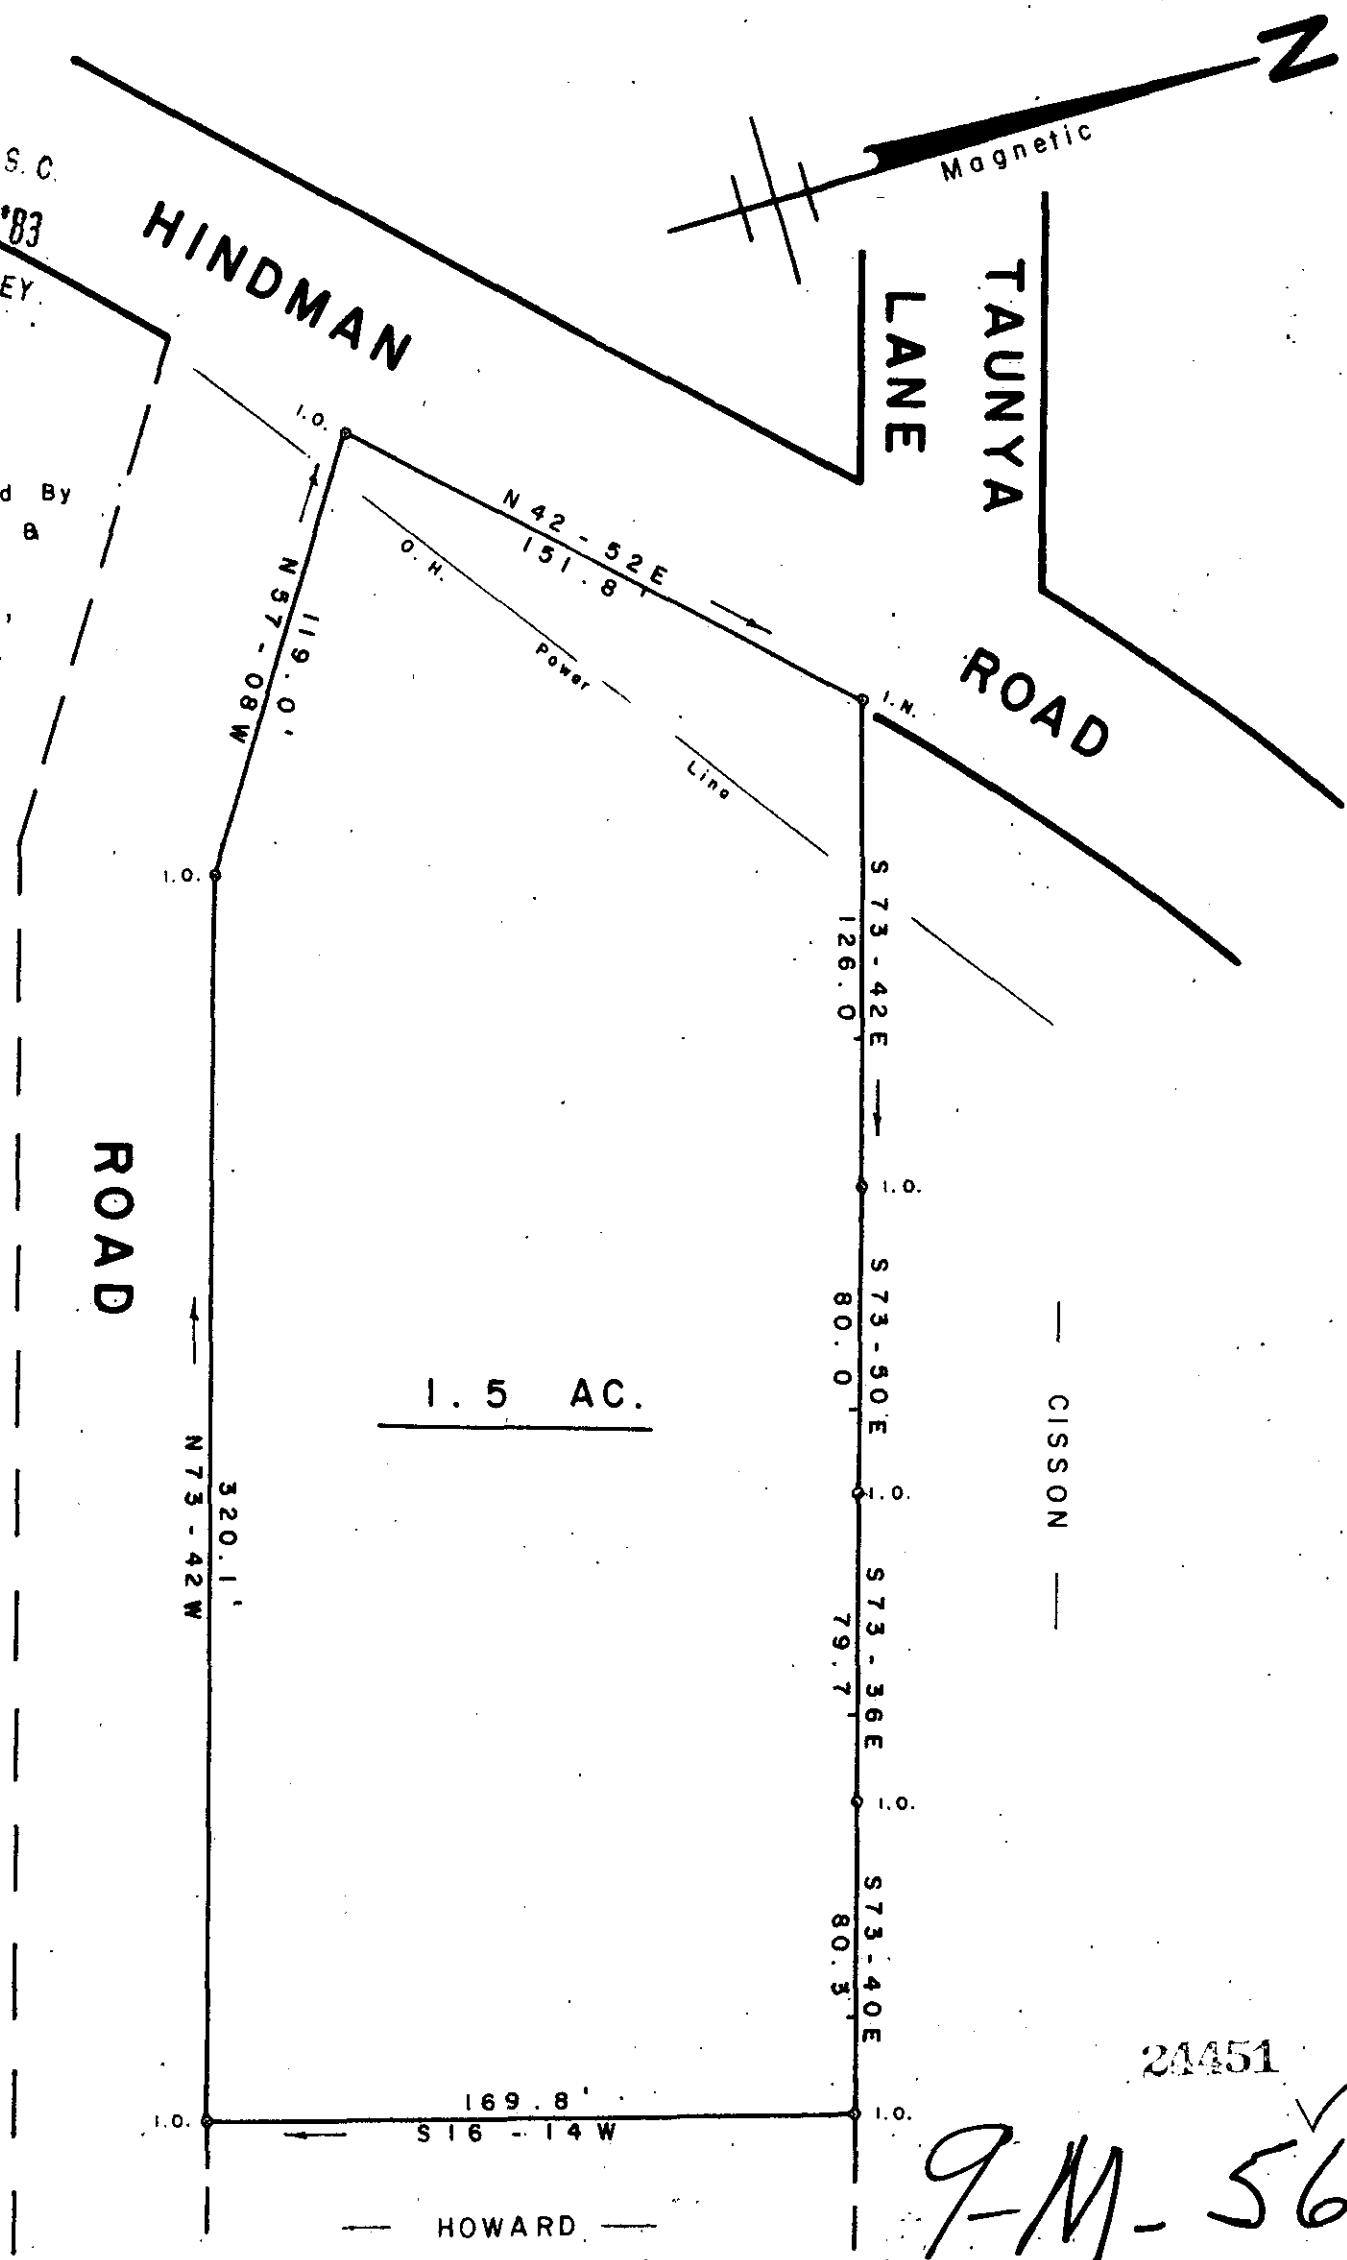

GCTD 3 MR 28 83 004 5.00GB

SURVEY FOR
THOMAS M. BOWLING
CHARLENE R. BOWLING
 NEAR TRAVELERS REST GREENVILLE CO.
 SOUTH CAROLINA
 MARCH 23, 1983

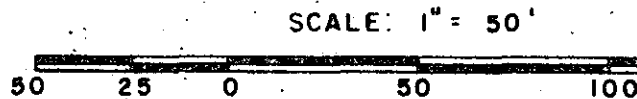

W. R. WILLIAMS, JR.
 ENGR. / SURVEYOR, Inc.
 P. E. & L. S. No. 3979
 15 S. MAIN STREET
 TRAVELERS REST, S. C.
 29690

"I hereby certify that the ratio of precision of the field survey is 1/5000 as shown hereon and the area was determined by D.M.D. method of area calculation."

W. R. Williams, Jr. P. E. & L. S. No. 3979

F.B. 66 500.6 - 1 - 83 to 87