


FILED
GREENVILLE CO. S.C.
MAR 31 3 23 PM '83
DONNIE S. TANKERSLEY
R.M.C.

Note:
Reference Plat Mountain
Crest Estates, Plat Book
YY - Page 135.

1.0 AC.

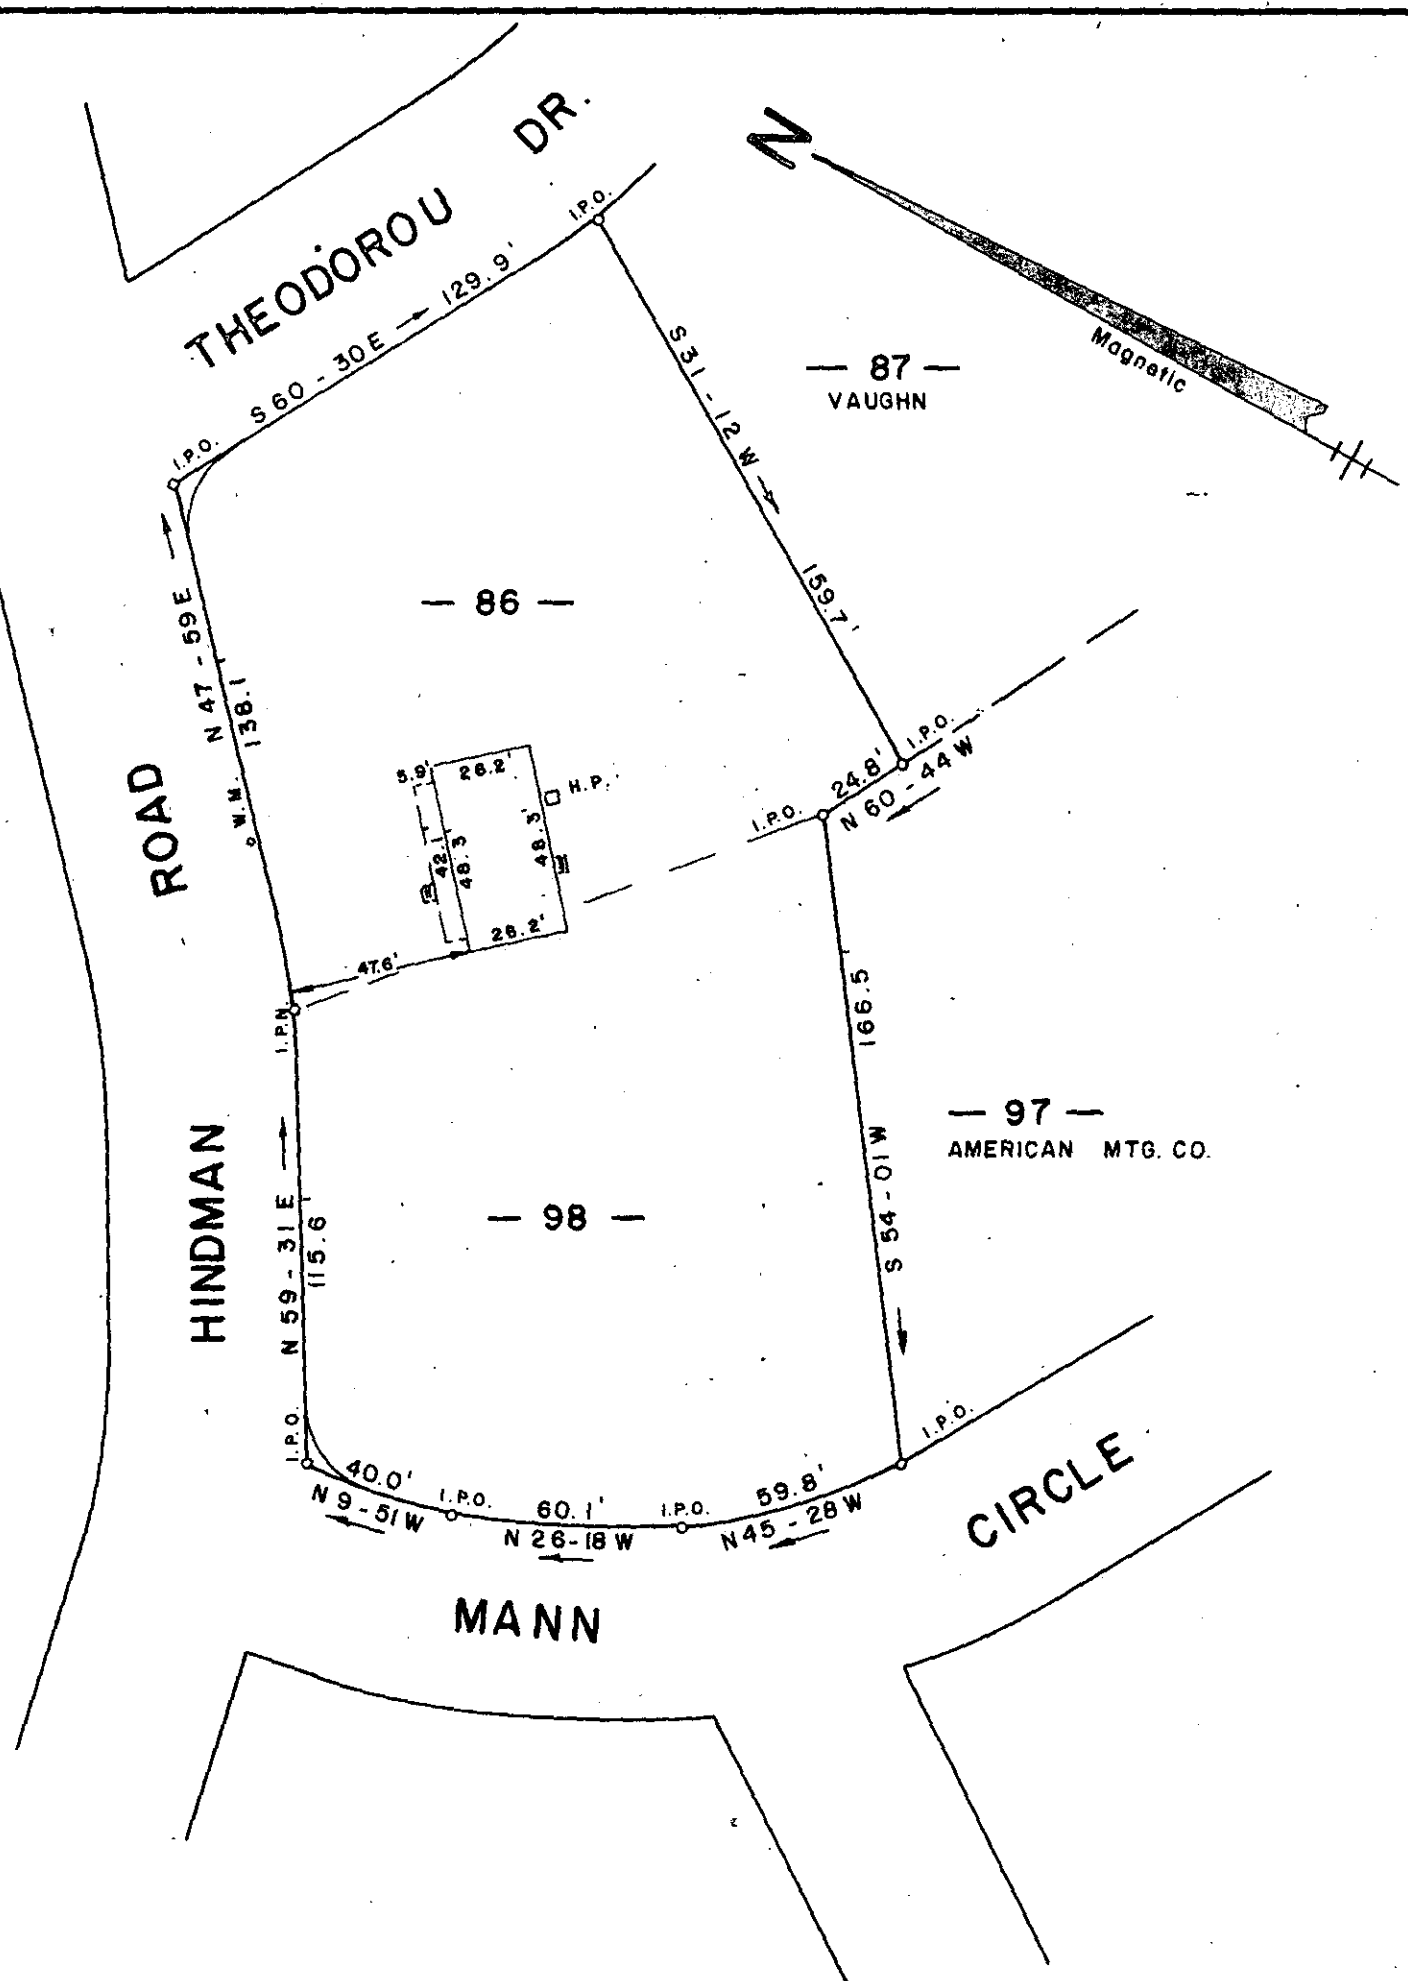

SURVEY FOR
GLENN PACE MAR 31 1983
TINA S. PACE ✓ 9-M-61
 NEAR TRAVELERS REST GREENVILLE COUNTY
 SOUTH CAROLINA
 MARCH 23, 1983 25061

To The Best Of My Knowledge This Structure
Is Not In An Established Flood Zone


I Hereby Certify That The Measurements As
Shown Above Are Correct And There Are No
Encroachments Or Projections Other Than
Shown.

I Hereby Certify That The Ratio Of Precision
Of The Field Survey Is 1/5000 As
Shown Hereon And The Area Was Determined
By D. M. D. Method.

JEFFERY M. PLUMBLEE, INC.
LAND SURVEYING



Jeffery M. Plumblee
R.L.S.# 7881

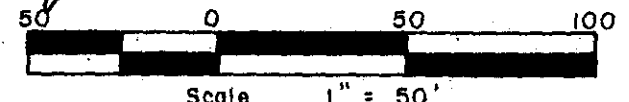

P. O. BOX 788
TRAVELERS REST, S. C. 29680 (803) 834-4426

500.6-1-88,100

F. B. 11

500 8 30251801