

FILED
GREENVILLE CO. S. C.
APR 4 3 46 PM '83
DONNIE S. TANKERSLEY
R.M.C.




BISHOP

N 13-26 E
1033.30 TOT.

6.91 AC.

S 13-26 W 979.16 TOT

JOE ALLISON

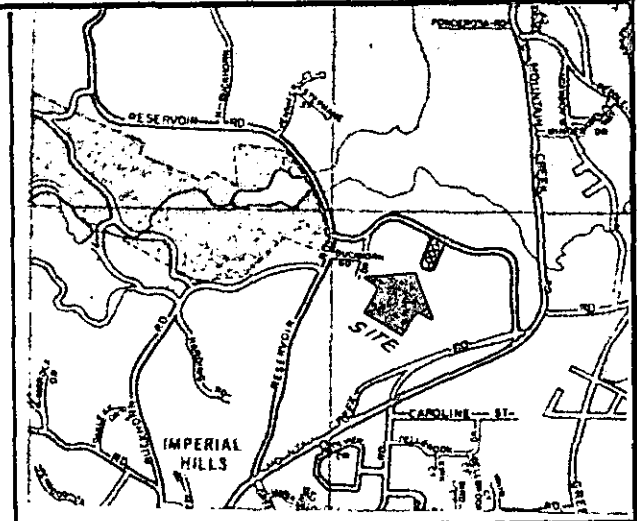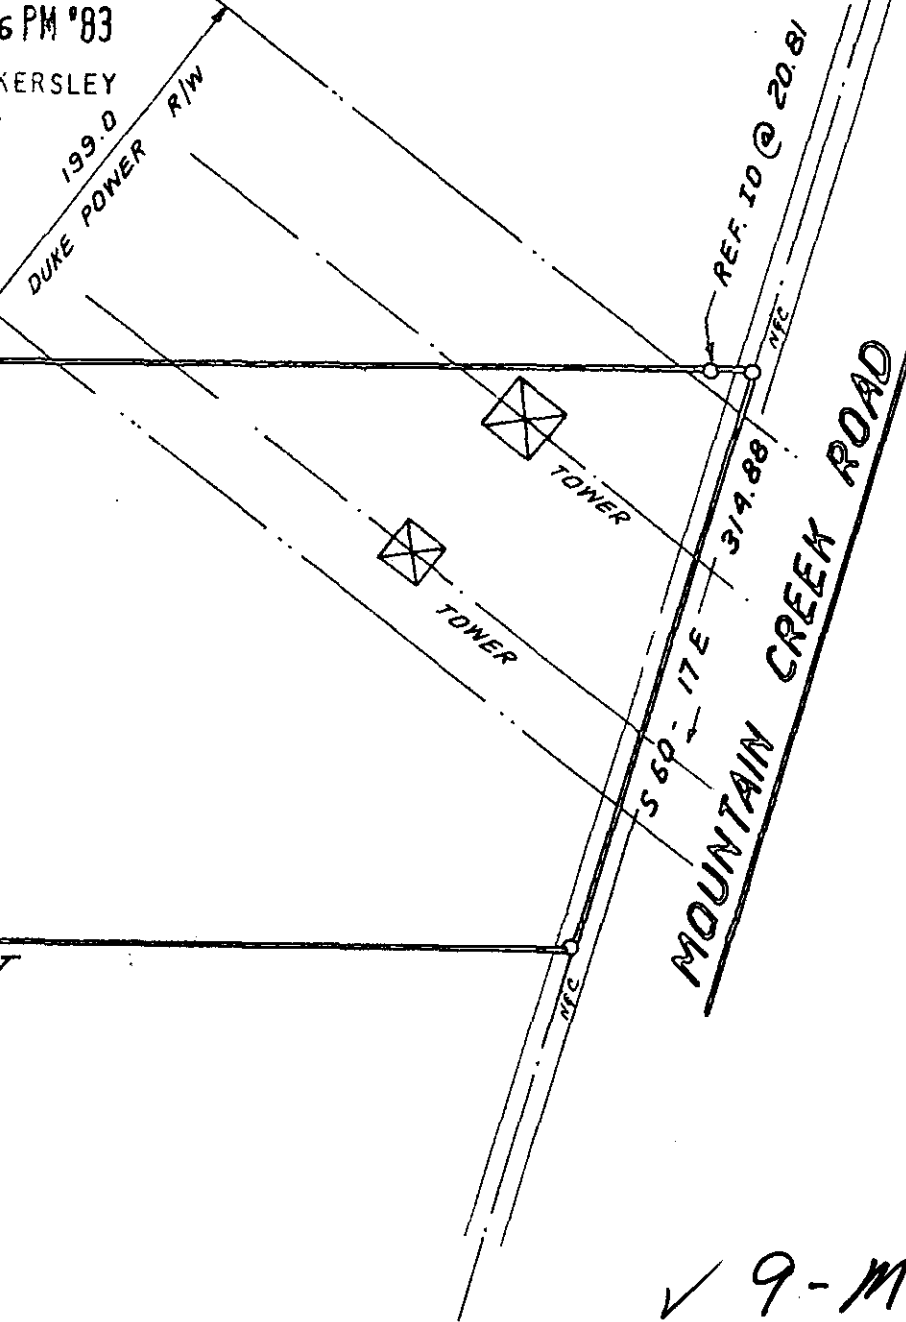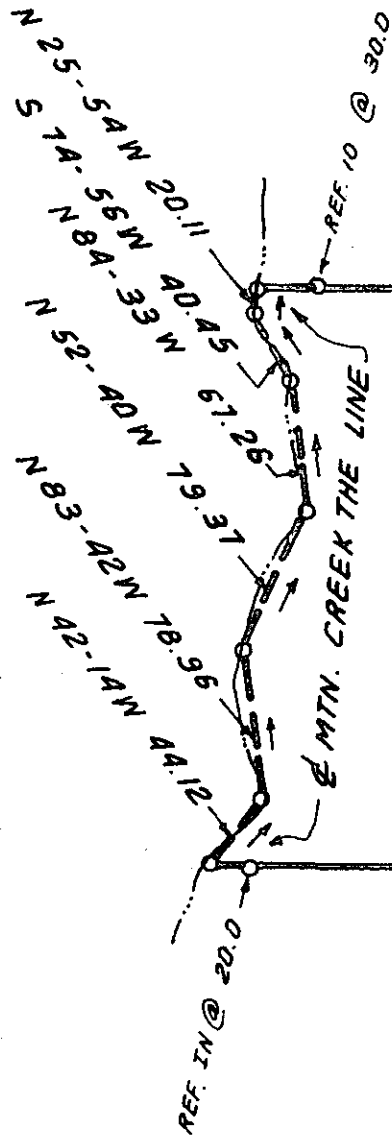

LOCATION MAP

25348

✓ 9-M-64

APR 4 1983

I hereby certify that the ratio of precision of the field survey is 1/5,000 as shown hereon and the area was determined by DMD Method.

James R. Freeland
James R. Freeland RLS & PE 4781



SEAL

STATE OF SOUTH CAROLINA
GREENVILLE COUNTY

PROPERTY OF
W. DON. GOSNELL
PATSY A. GOSNELL

FREELAND & ASSOCIATES
Engineers • Land Surveyors

GREENVILLE, S.C.

SURVEY D.G.
DRAWN B.P.
CHECK
SCALE 1" = 100'
DATE MARCH 4, 83
DWG. NO.