


FILED
 GREENVILLE CO. S.C.
 APR 4 2 58 PM '83
 DONNIE S. TANKERSLEY
 R.M.C.

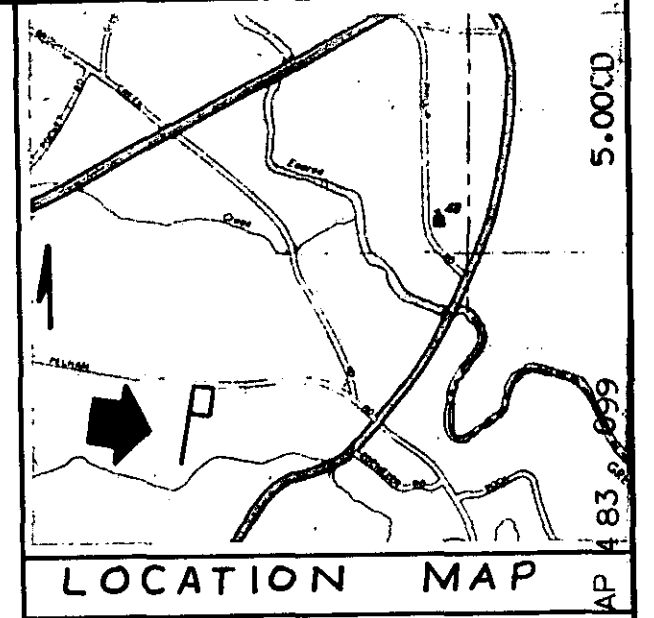

STEELE & SMITH


1.00 AC
 530.4-1-32.3

COUNTY ROAD
 50.0

APR 4 1983
 25433
 9-M-66

I hereby certify that the ratio of precision of the field survey is 1/5,000 as shown hereon and the area was determined by DMD Method.

James R. Freeland
 James R. Freeland RLS & PE 4781

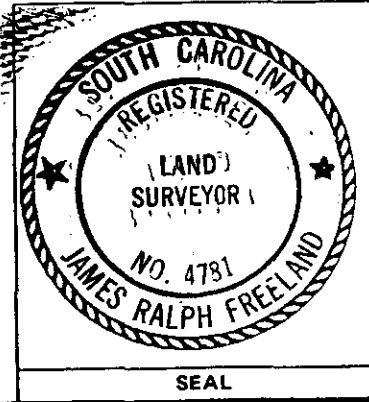

STATE OF SOUTH CAROLINA
 GREENVILLE COUNTY

SURVEY FOR
 JOHN STEELE
 TED SMITH

FREELAND & ASSOCIATES
 Engineers • Land Surveyors
 GREENVILLE, S.C.

SURVEY JC
 DRAWN LG
 CHECK MLC
 SCALE 1" = 50'
 DWG. NO. 8686-A TW

PART TAX BLOCK BOOK 530.4-1-32

GCTD 3 AP 4 83 033 TE 3131 83 10-0000