


AUGUSTA STREET

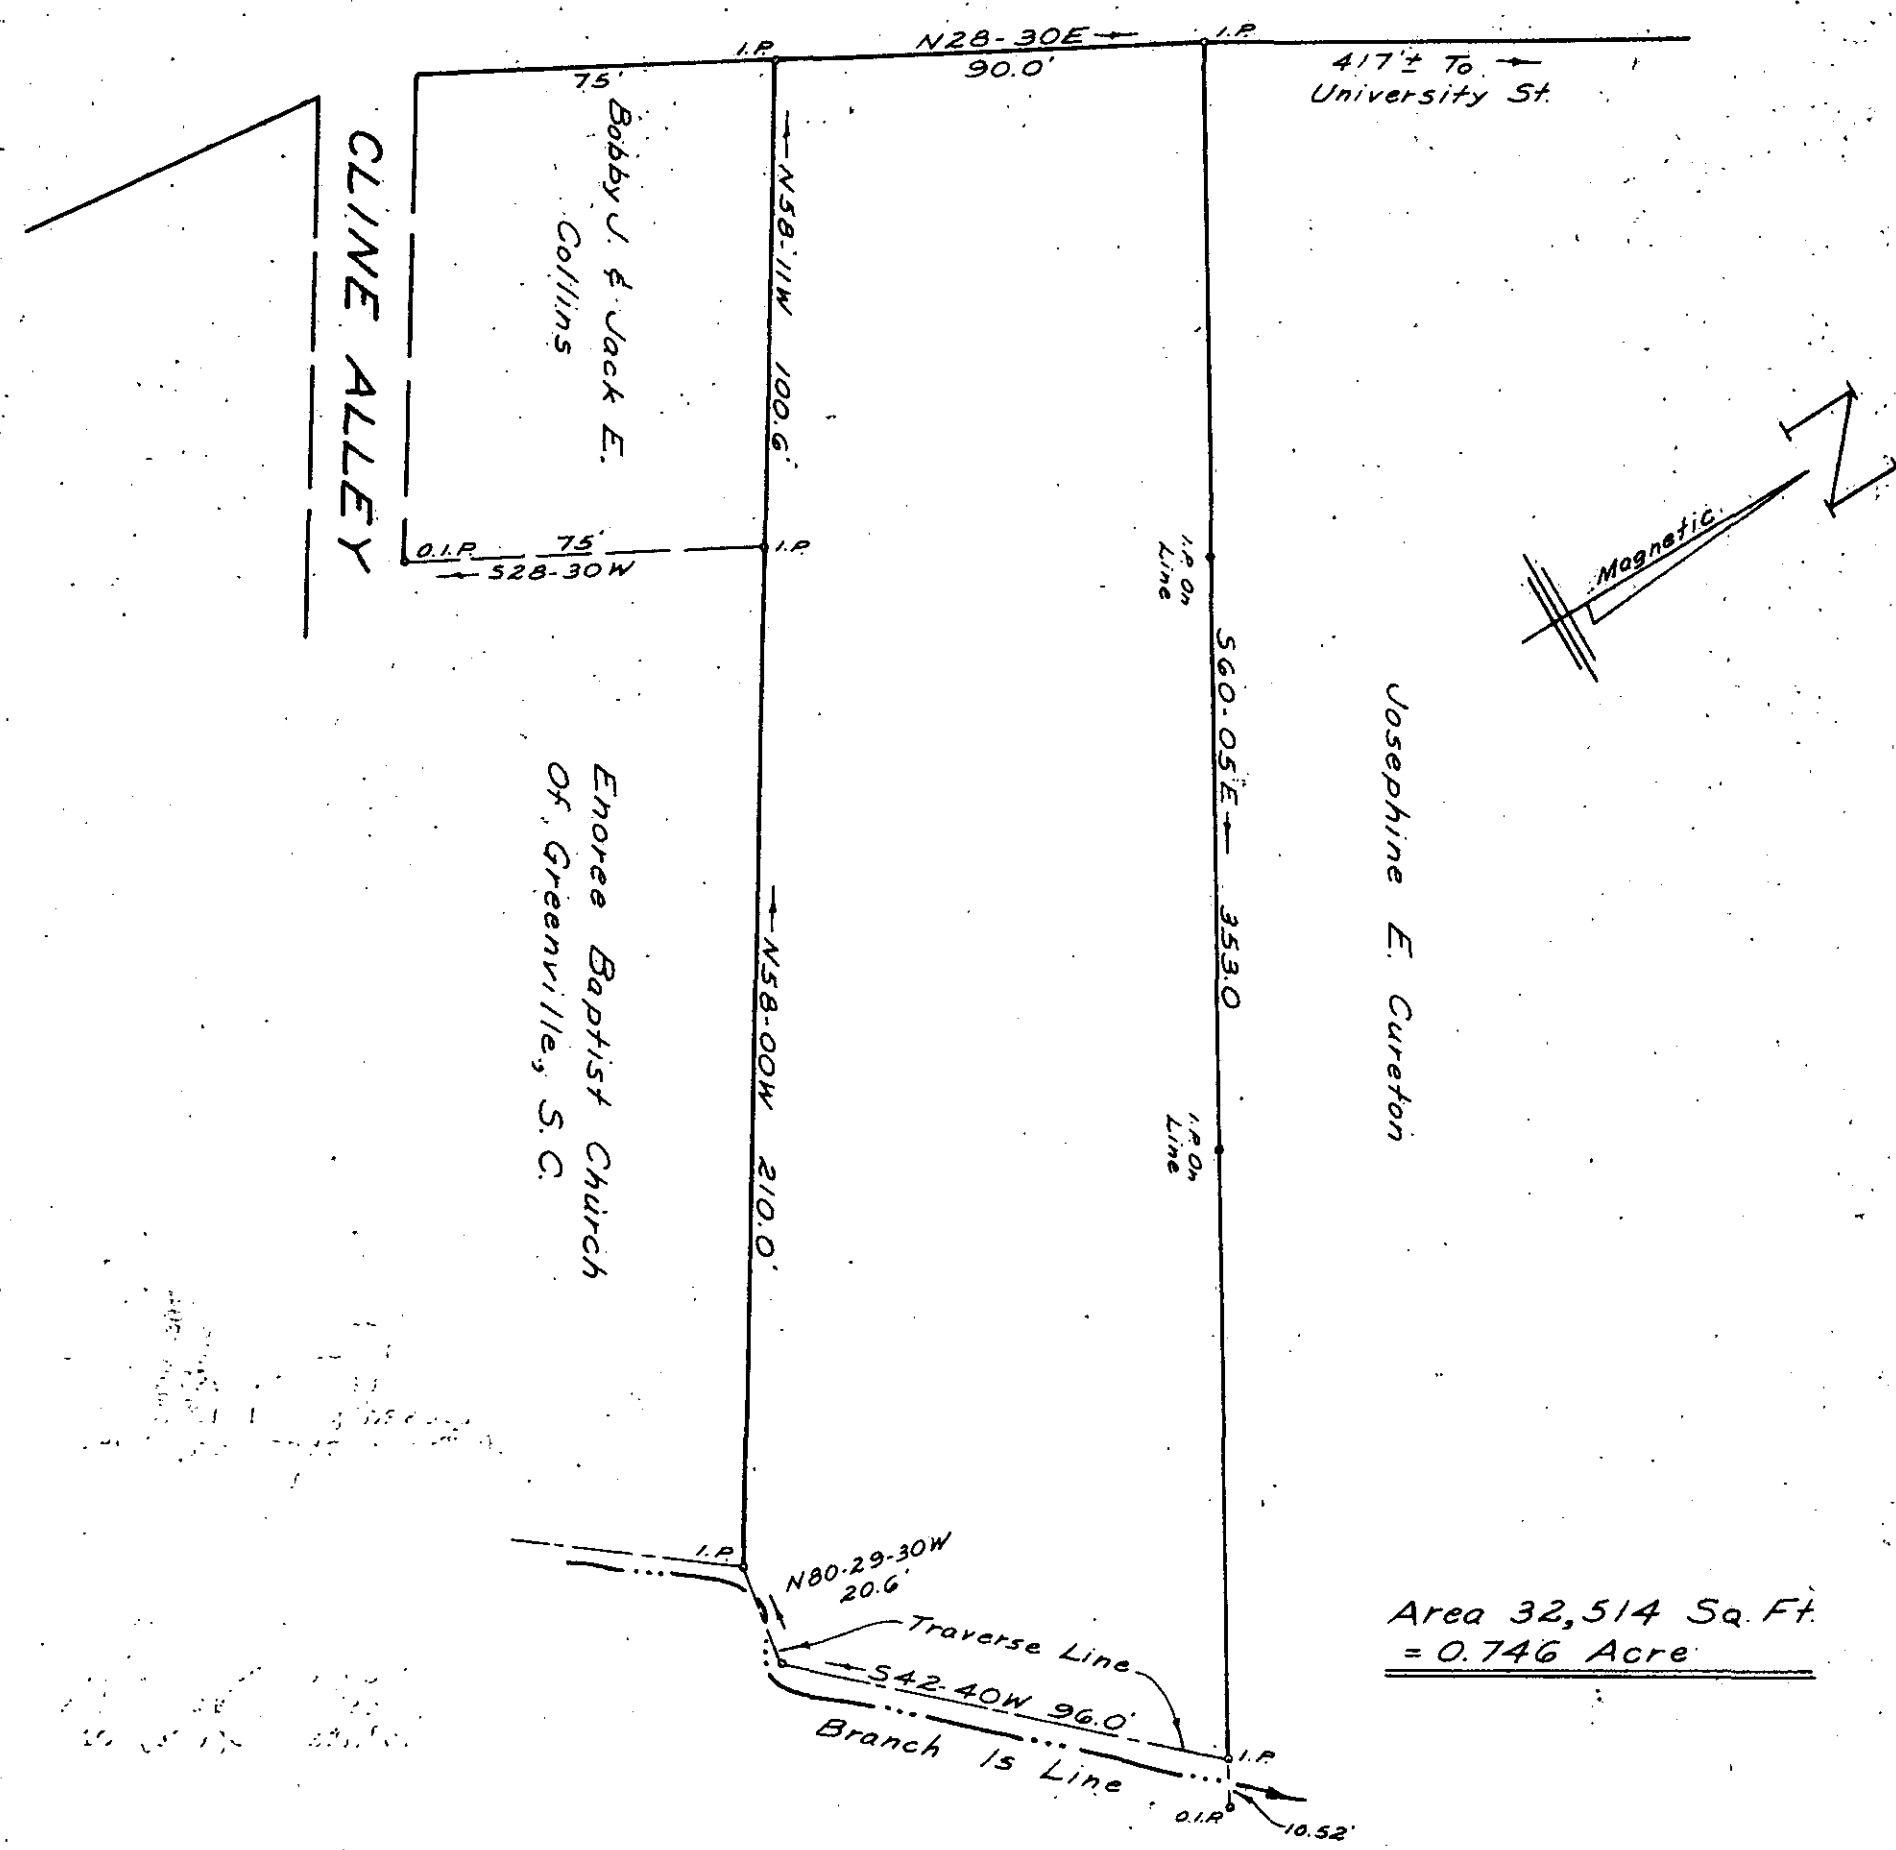

Area 32,514 Sq. Ft.
= 0.746 Acre

SURVEY FOR

GREENVILLE TRANSIT AUTHORITY


26098

GREENVILLE, S.C.

9-M-74

FEB, 1983

SCALE: 1" = 40'

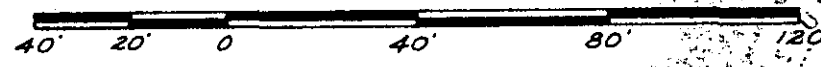

FILED
GREENVILLE CO. S.C.
APR 8 3 29 PM '83
BONNIE S. TANKERSLEY
R.M.C.



W. R. WILLIAMS, JR.
ENGR. / SURVEYOR, Inc.
P. E. & L. S. No. 3979
15 S. MAIN STREET
TRAVELERS REST, S. C.
29690

I hereby certify that the ratio of precision of the field survey is 1/5,000 as shown hereon and the area was determined by DMD method of area calculation.

W. R. Williams, Jr. P. E. & L. S. No. 3979

30-1-B & B.2

500 3 31851A01